


 

1  
A-2  
MAIN FLOOR PLAN  
Scale: 3/32" = 1'-0"

**WALL LEGEND:**  
 EXISTING - 2X4 INTERIOR WALLS  
 EXISTING - EXTERIOR WALLS

**DOOR LEGEND:**  
 EXISTING DOOR - TO REMAIN


**FINISHES:**  
 PT1 - ALL WALLS, SATIN FINISH  
 BENJAMIN MOORE - HC-155  
 NEWBURYPORT BLUE  
 PT2 - ALL FRAMES, DOORS, CASING  
 SEMI-GLOSS FINISH  
 BENJAMIN MOORE - OC-65  
 CHANTILLY LACE

- GENERAL NOTES:**
1. PREP AND INSTALL ALL FINISHES AS PER MANUFACTURER'S WRITTEN RECOMMENDATIONS.
  2. ALL WORK TO OCCUR DURING REGULAR WORKDAY HOURS.
  3. ALL NEW WALLS, MILLWORK TO BE CHALKED OUT FOR DESIGNER TO INSPECT PRIOR TO COMMENCEMENT OF CONSTRUCTION.
  4. ALL WALL, ROOF, AND FOUNDATION ASSEMBLIES ARE DRAWN FOR PROPORTION, AESTHETIC, AND INFORMATION PURPOSES ONLY AND ARE TO BE USED AS A GUIDE; BUILDING ENGINEER TO PRODUCE AND STAMP ALL NECESSARY DRAWINGS FOR PERMIT AND BUILDING AS REQUIRED.
  5. BLOCKING TO BE INSTALLED ON ALL WALLS WHERE MILLWORK, WALL MOUNTED TVS, LIGHTING WILL BE INSTALLED.
  6. ALL INTERIOR DIMENSIONS TO FINISHED DRYWALL FACE.

**NOTES:**  
 DO NOT SCALE OFF DRAWINGS.  
 WHERE THERE ARE DISCREPANCIES IN DRAWINGS, PLEASE CONTACT THE DESIGNER FOR CLARIFICATION:  
 KERRY FLEMINGTON, BID  
 ARNUT HILL PROJECTS LTD  
 204-899-4074  
 em. kerry@arnuthill.com

PROJECT NAME:  
 GRACE BIBLE CHURCH - LIVING ROOM  
 PROJECT ADDRESS:  
 366 OAKWOOD AVE.  
 WINNIPEG, MB  
 CLIENT NAME:  
 GRACE BIBLE CHURCH

SHEET NAME:  
 FINISHES PLAN - MAIN FLOOR  
 DRAWN BY: KF  
 DATE ISSUED: 23/09/22  
 REVISION DATE ISSUED: 00/00/00

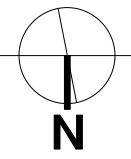

INSPIRATION IMAGES FOR GRACE BIBLE CHURCH "LIVING ROOM"


WHITE CEILING,  
CHANTILLY LACE WHITE BASEBOARD, CASING, DOOR

LARGE, EXISTING WINDOWS

NEWBURYPORT BLUE WALLS

COMFORTABLE SEATING

LAMP LIGHTING

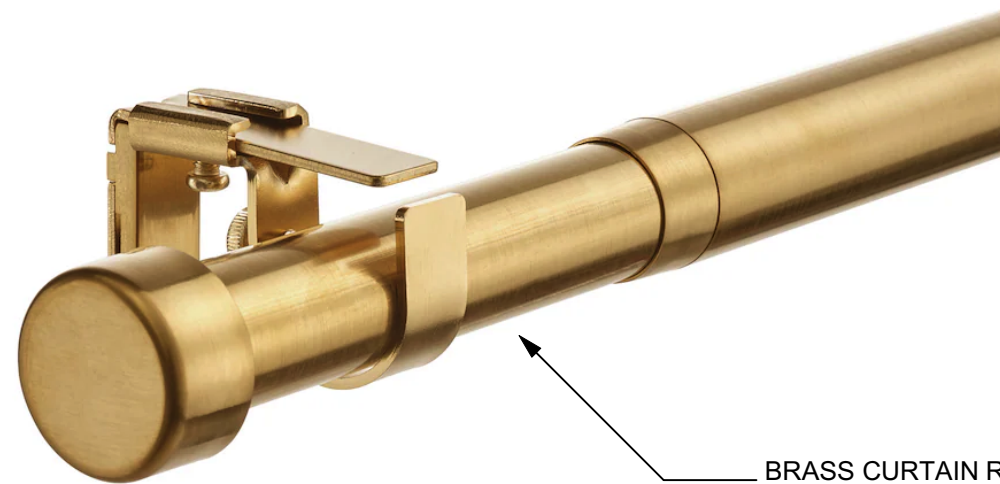

BRASS CURTAIN RODS  
BRASS ACCENTS

AREA RUG  
PLANTS

PROJECT NAME:  
 GRACE BIBLE CHURCH - LIVING ROOM

PROJECT ADDRESS:  
 366 OAKWOOD AVE.  
 WINNIPEG, MB

CLIENT NAME:  
 GRACE BIBLE CHURCH

SHEET NAME:  
 FINISHES - INSPIRATION

DRAWN BY:	DATE ISSUED:	REVISION DATE ISSUED:
KF	23/09/22	00/00/00

NOTES:

