



**#04-3608**

## **FRONT ELEVATION**



© David R. Mango Design Group, Inc.  
[www.davidmangodesign.com](http://www.davidmangodesign.com)

David R. Mango Design Group, Inc. is the sole owner of this COPYRIGHTED design and reserves the right to make modifications to design without notice. Any reproduction of this design in whole or in part without the written consent of DRM Design Group, is prohibited. This design is protected under Federal Copyright Laws.




## SIDE ELEVATION

**#04-3608**



© David R. Mango Design Group, Inc.  
[www.davidmangodesign.com](http://www.davidmangodesign.com)

David R. Mango Design Group, Inc. is the sole owner of this COPYRIGHTED design and reserves the right to make modifications to design without notice. Any reproduction of this design in whole or in part without the written consent of DRM Design Group, is prohibited. This design is protected under Federal Copyright Laws.

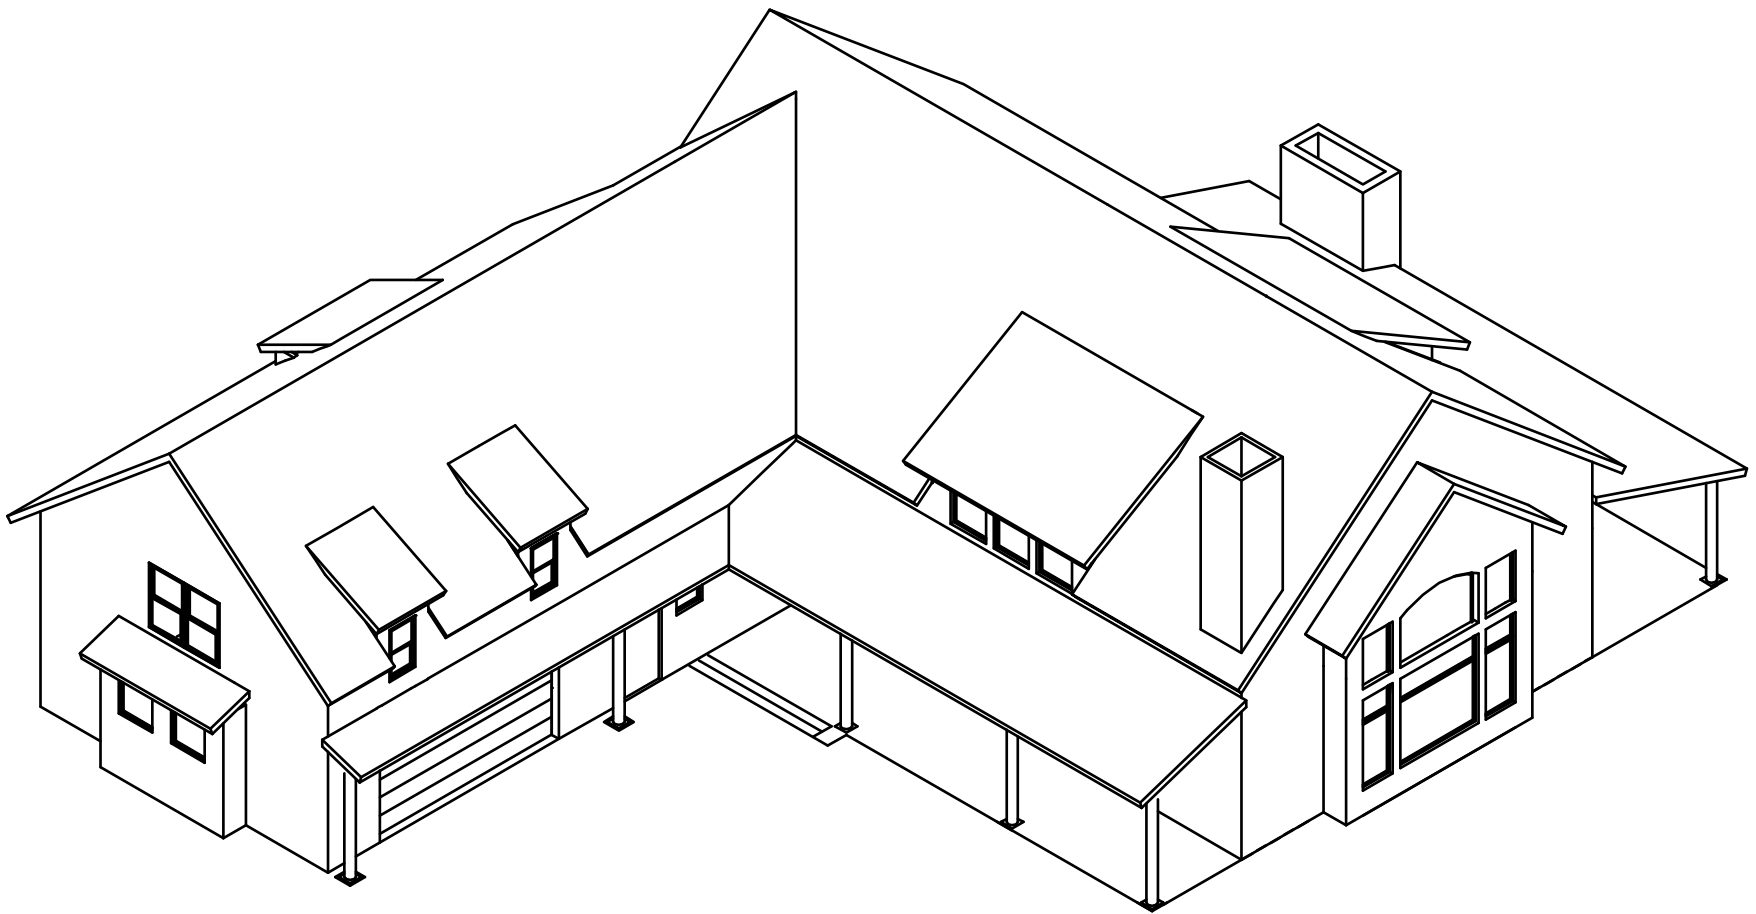

**ISOMETRIC VIEW**


**#04-3608**

SCALE: 1/8" = 1'-0"



© David R. Mango Design Group, Inc.  
[www.davidmangodesign.com](http://www.davidmangodesign.com)

David R. Mango Design Group, Inc. is the sole owner of this COPYRIGHTED design and reserves the right to make modifications to design without notice. Any reproduction of this design in whole or in part without the written consent of DRM Design Group, is prohibited. This design is protected under Federal Copyright Laws.

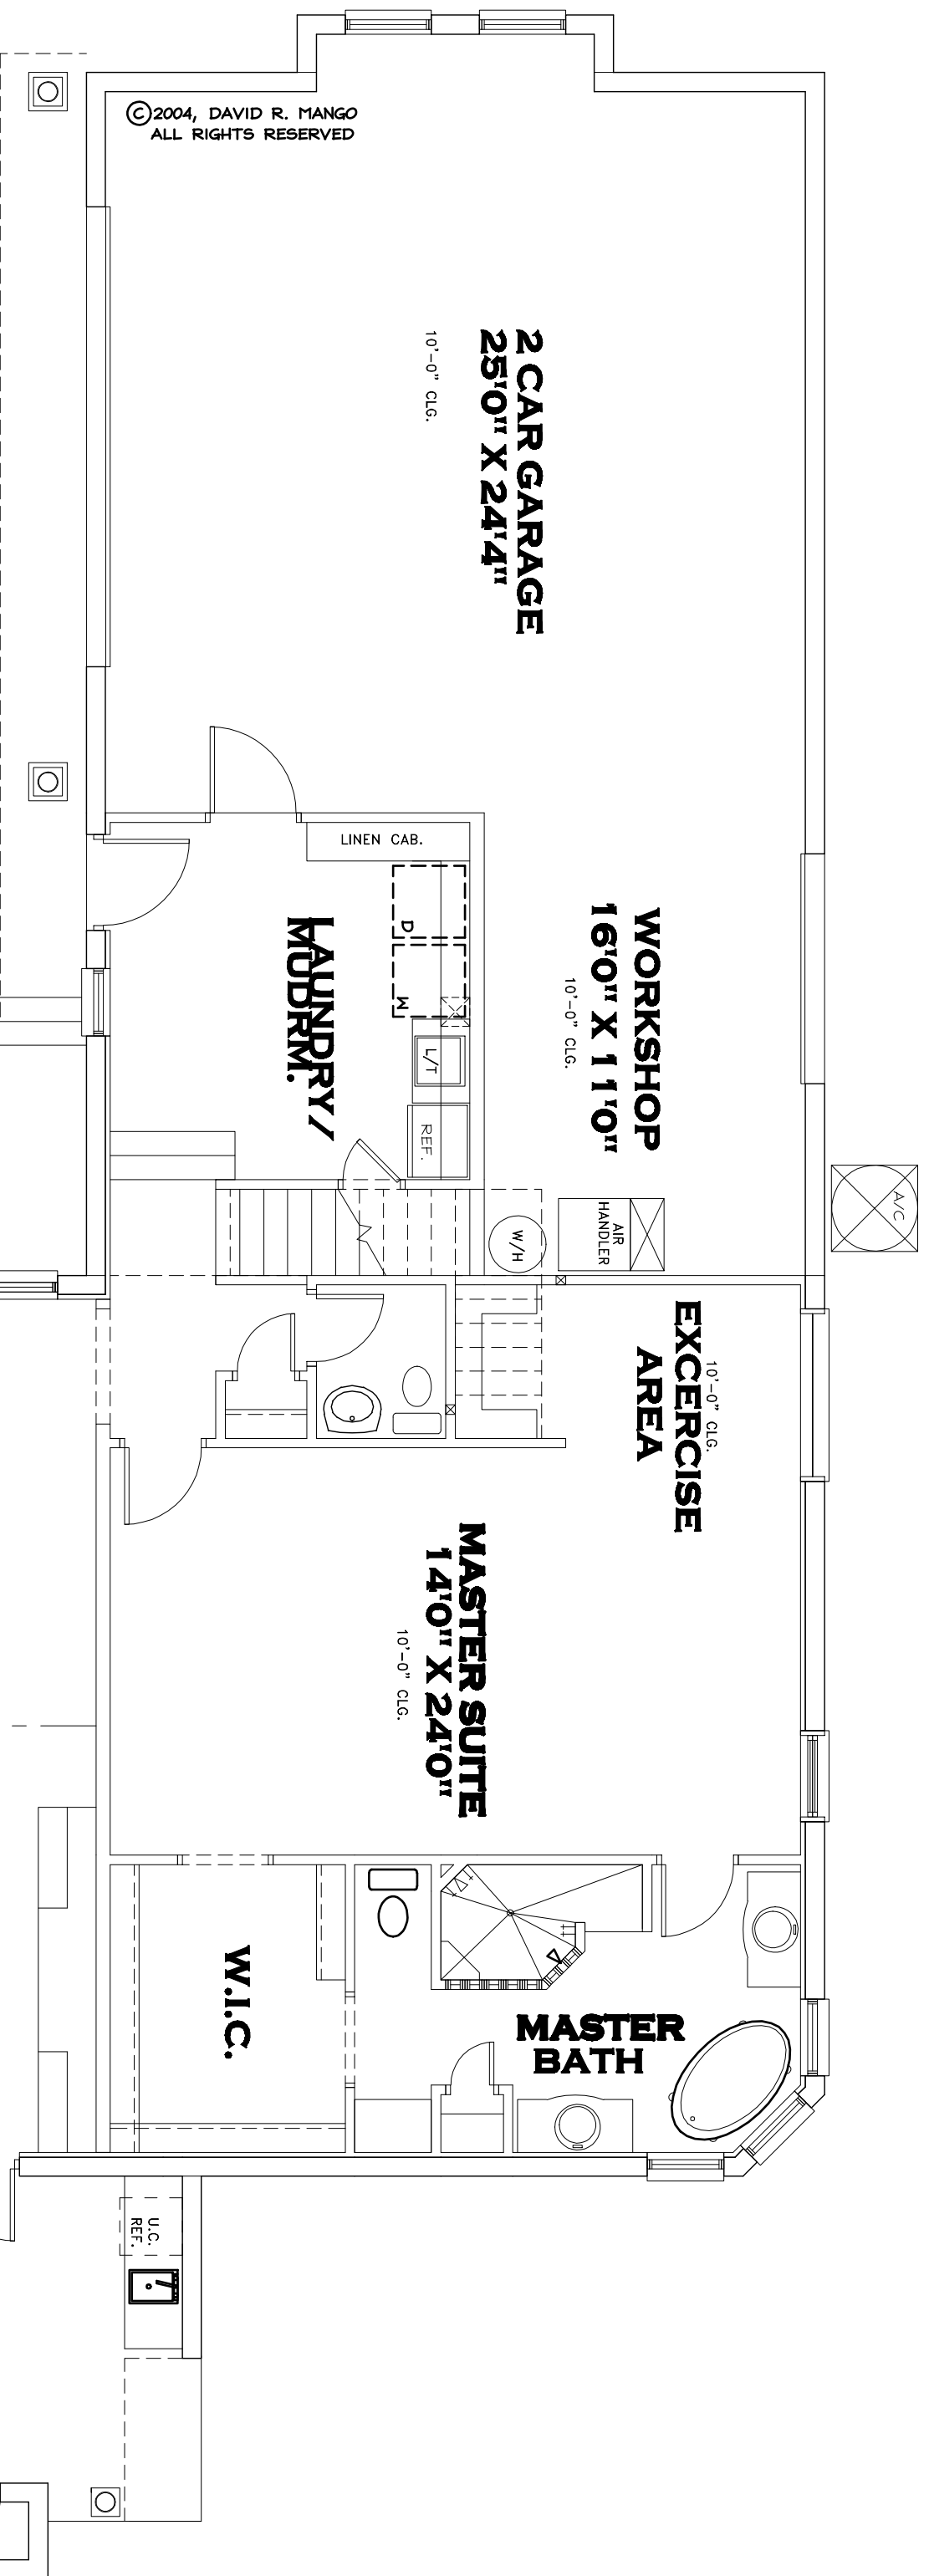

©2004, DAVID R. MANGO  
ALL RIGHTS RESERVED


# #04-3608

## 1ST FLOOR PLAN

**SQUARE FOOTAGE**

1ST FLR. LIVING	2304
LOFT & STORAGE	1304
<b>TOTAL LIVING</b>	<b>3608</b>
2 CAR GARAGE	873
COV. PORCH	319
LANAI	568
<b>TOTAL</b>	<b>5368</b>


All dimensions are approximate  
All dimensions are inside measurements.

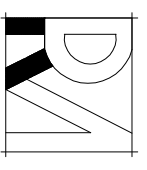

© David R. Mango Design Group, Inc.  
www.davidmangodesign.com


David R. Mango Design Group, Inc. is the sole owner of this COPYRIGHTED design and reserves the right to make modifications to design without notice. Any reproduction of this design in whole or in part without the written consent of DRM Design Group, is prohibited. This design is protected under Federal Copyright Laws.

All dimensions are approximate  
All dimensions are inside measurements.

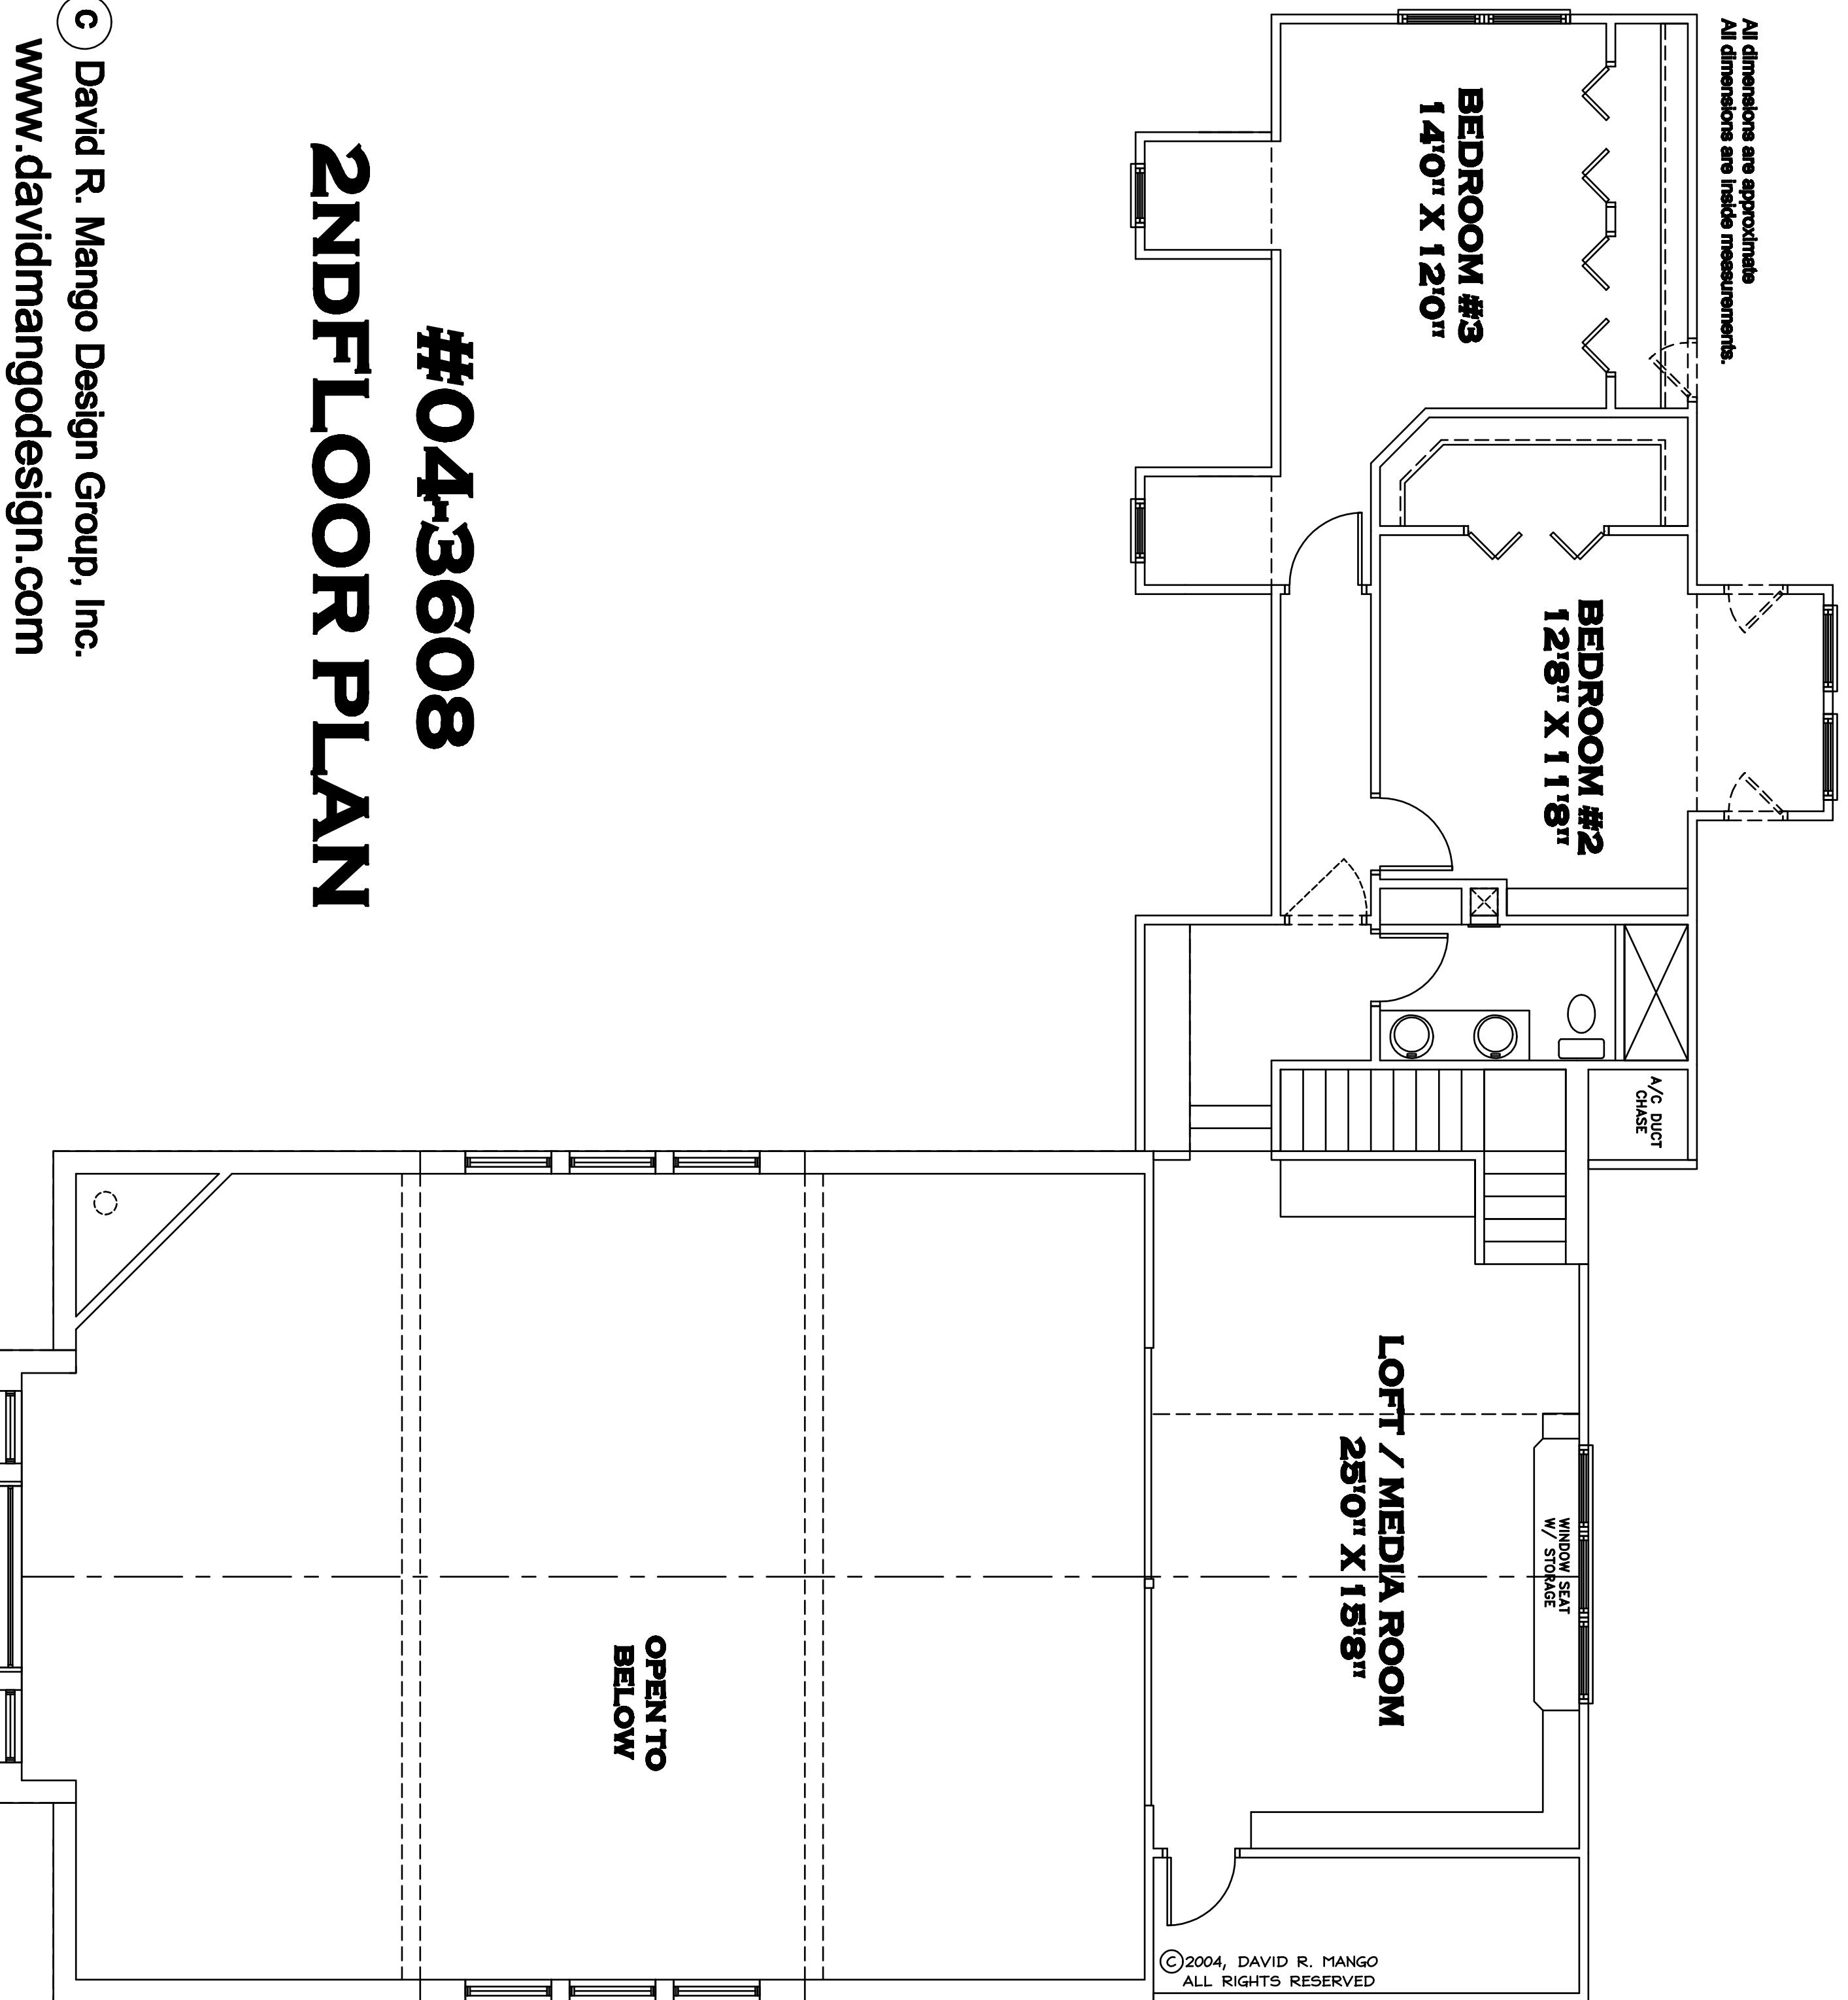

# #04-3608

## 2NDFLOOR PLAN

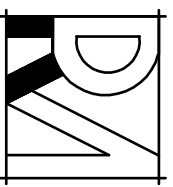

© David R. Mango Design Group, Inc.  
[www.davidmangodesign.com](http://www.davidmangodesign.com)

David R. Mango Design Group, Inc. is the sole owner of this COPYRIGHTED design and reserves the right to make modifications to design without notice. Any reproduction of this design in whole or in part without the written consent of DRM Design Group, is prohibited. This design is protected under Federal Copyright Laws.