

FIRST FLOOR PLAN

All dimensions are approximate
All dimensions are inside measurements.


#04-4037

SQUARE FOOTAGE

1ST FLR. LIVING	3107
2ND FLR. LIVING	930
TOTAL LIVING	4037
4 CAR GARAGE	1147
LANAI	310
COV. PORCH	98
PRIVATE PORCH	59
COV. ENTRY	53
ART GALLERY	182
ART STUDIO	611
TOTAL	6497
UNFIN. STORAGE	204

 © David R. Mango Design Group, Inc.
www.davidmangodesign.com

David R. Mango Design Group, Inc. is the sole owner of this COPYRIGHTED design and reserves the right to make modifications to design without notice. Any reproduction of this design in whole or in part without the written consent of DRM Design Group, is prohibited. This design is protected under Federal Copyright Laws.

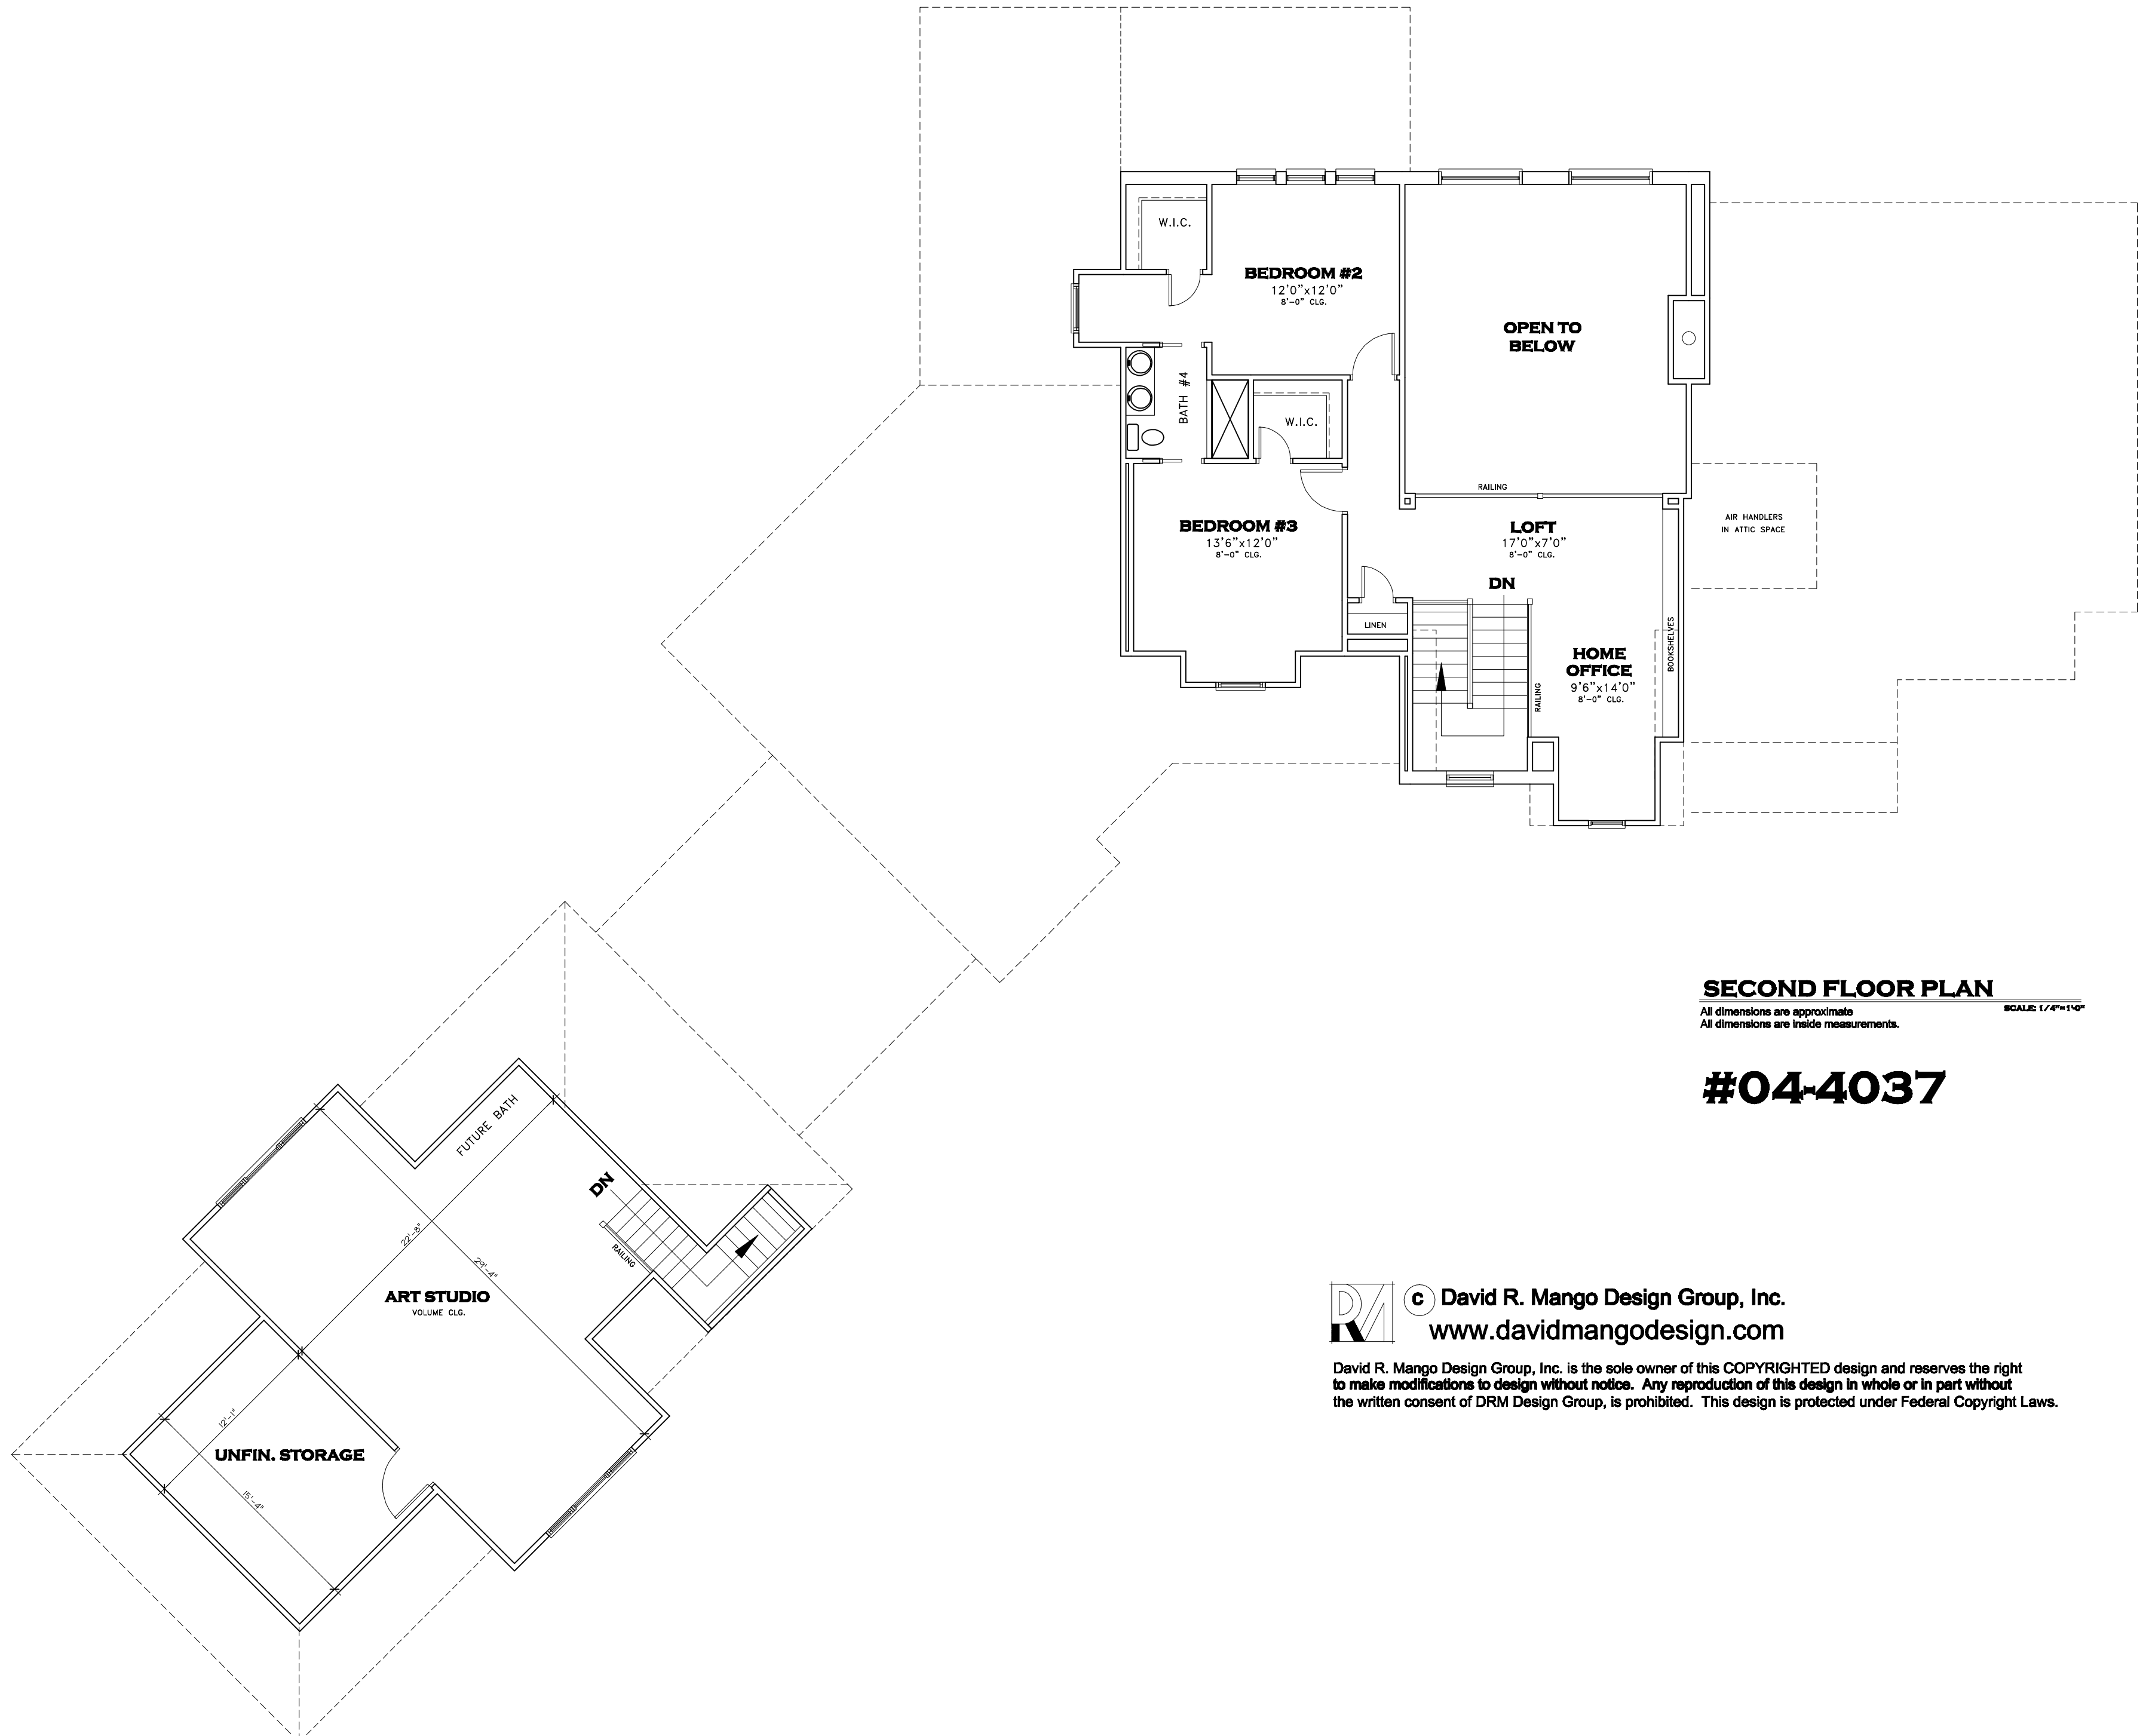

SECOND FLOOR PLAN

All dimensions are approximate
All dimensions are inside measurements.

SCALE: 1/4"=1'-0"

#04-4037

 © David R. Mango Design Group, Inc.
www.davidmangodesign.com

David R. Mango Design Group, Inc. is the sole owner of this COPYRIGHTED design and reserves the right to make modifications to design without notice. Any reproduction of this design in whole or in part without the written consent of DRM Design Group, is prohibited. This design is protected under Federal Copyright Laws.