

Plan # 00-6201

SQUARE FOOTAGE	
1ST FLOOR LIV.	3,622
2ND FLOOR LIV.	2,579
TOTAL LIVING	6,201
COV. BREEZEWAY	440
LANAI	466
OPEN DECK	213
BALCONIES	40
MAID'S QUARTERS	811
COV. ENTRY	25
3 CAR GARAGE	1,169
CABANA	264
TOTAL	9,629
POOL AREA	2,136

© 2000, DAVID R. MANGO, ALL RIGHTS RESERVED

All dimensions are approximate
All dimensions are inside measurements.

FIRST FLOOR PLAN

SCALE: 1/8"=1'-0"




© David R. Mango Design Group, Inc.
www.davidmangodesign.com

David R. Mango Design Group, Inc. is the sole owner of this COPYRIGHTED design and reserves the right to make modifications to design without notice. Any reproduction of this design in whole or in part without the written consent of DRM Design Group, is prohibited. This design is protected under Federal Copyright Laws.

 © David R. Mango Design Group, Inc.
www.davidmangodesign.com

David R. Mango Design Group, Inc. is the sole owner of this COPYRIGHTED design and reserves the right to make modifications to design without notice. Any reproduction of this design in whole or in part without the written consent of DRM Design Group, is prohibited. This design is protected under Federal Copyright Laws.

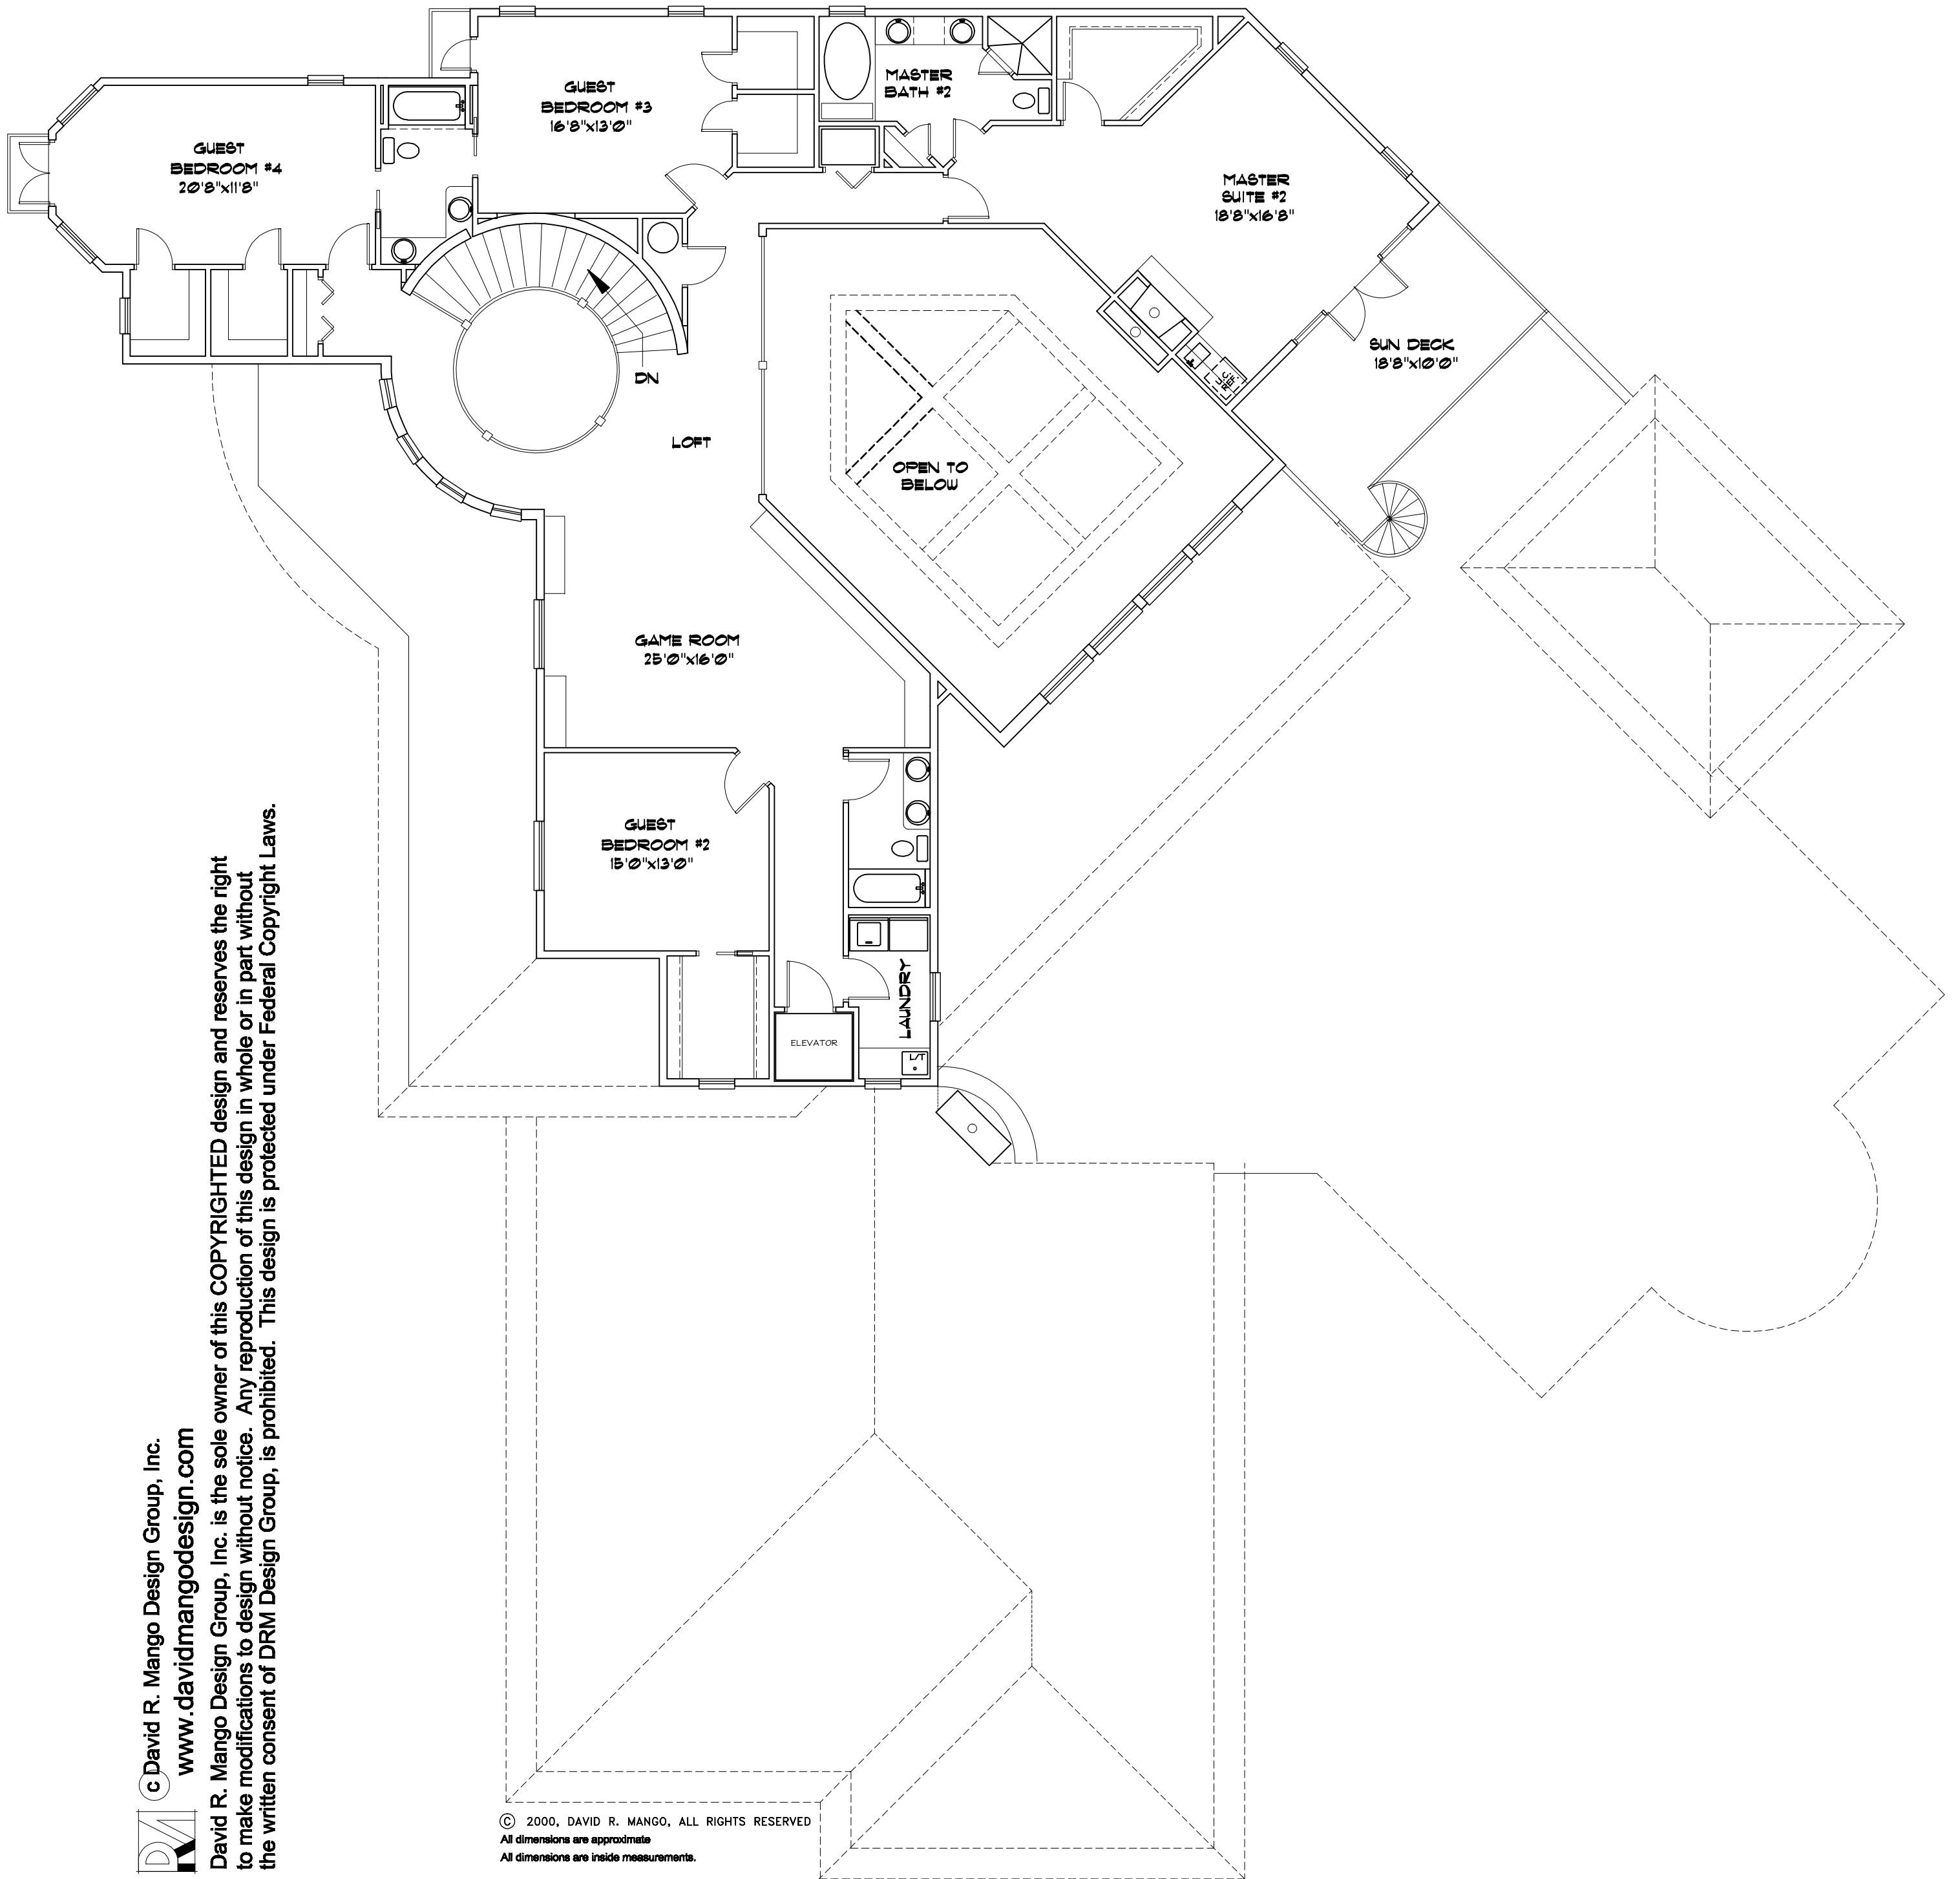

© 2000, DAVID R. MANGO, ALL RIGHTS RESERVED
All dimensions are approximate
All dimensions are inside measurements.

SECOND FLOOR PLAN

SCALE: 1/8" = 1'-0"

Plan # 00-6201