




#02-6328



© David R. Mango Design Group, Inc.
www.davidmangodesign.com

David R. Mango Design Group, Inc. is the sole owner of this COPYRIGHTED design and reserves the right to make modifications to design without notice. Any reproduction of this design in whole or in part without the written consent of DRM Design Group, is prohibited. This design is protected under Federal Copyright Laws.

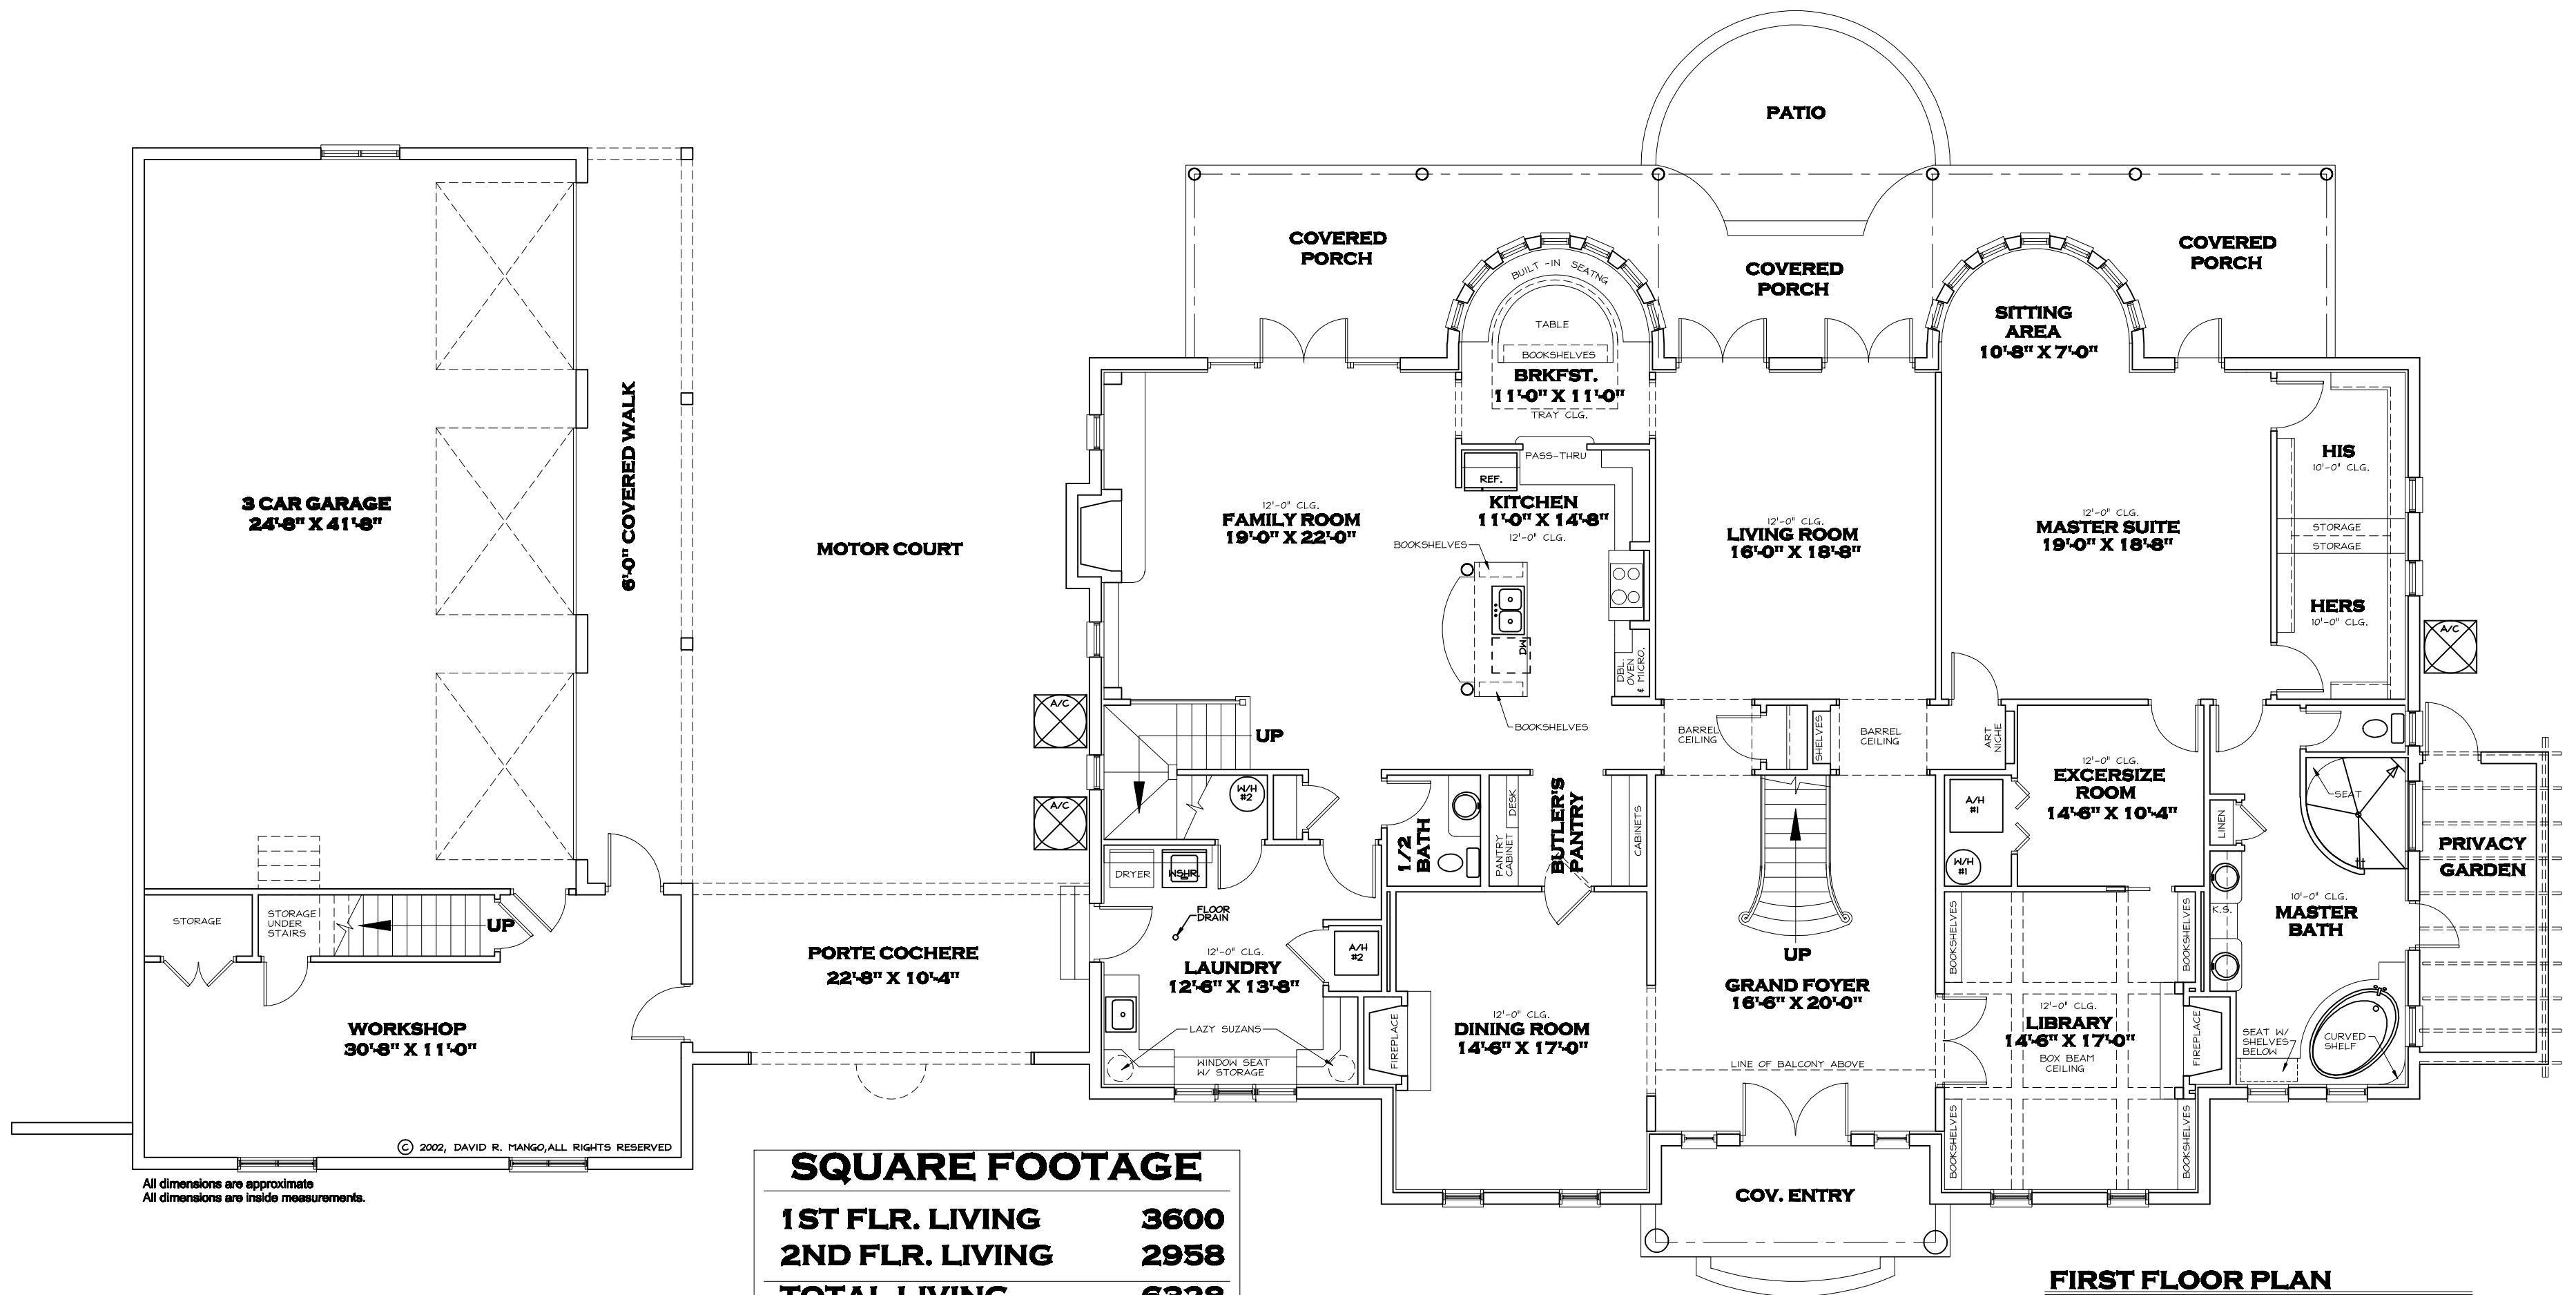

All dimensions are approximate
All dimensions are inside measurements.


© 2002, DAVID R. MANGO, ALL RIGHTS RESERVED

SQUARE FOOTAGE	
1ST FLR. LIVING	3600
2ND FLR. LIVING	2958
TOTAL LIVING	6328
GARAGE	1614
REAR PORCH	583
COV. ENTRY	104
OPEN DECK	104
SUN DECK	178
GRAND TOTAL	8911
UNFIN. STORAGE	1244

FIRST FLOOR PLAN
#02-6328
SCALE 1/8" = 1'-0"

 © David R. Mango Design Group, Inc.
www.davidmangodesign.com

David R. Mango Design Group, Inc. is the sole owner of this COPYRIGHTED design and reserves the right to make modifications to design without notice. Any reproduction of this design in whole or in part without the written consent of DRM Design Group, is prohibited. This design is protected under Federal Copyright Laws.

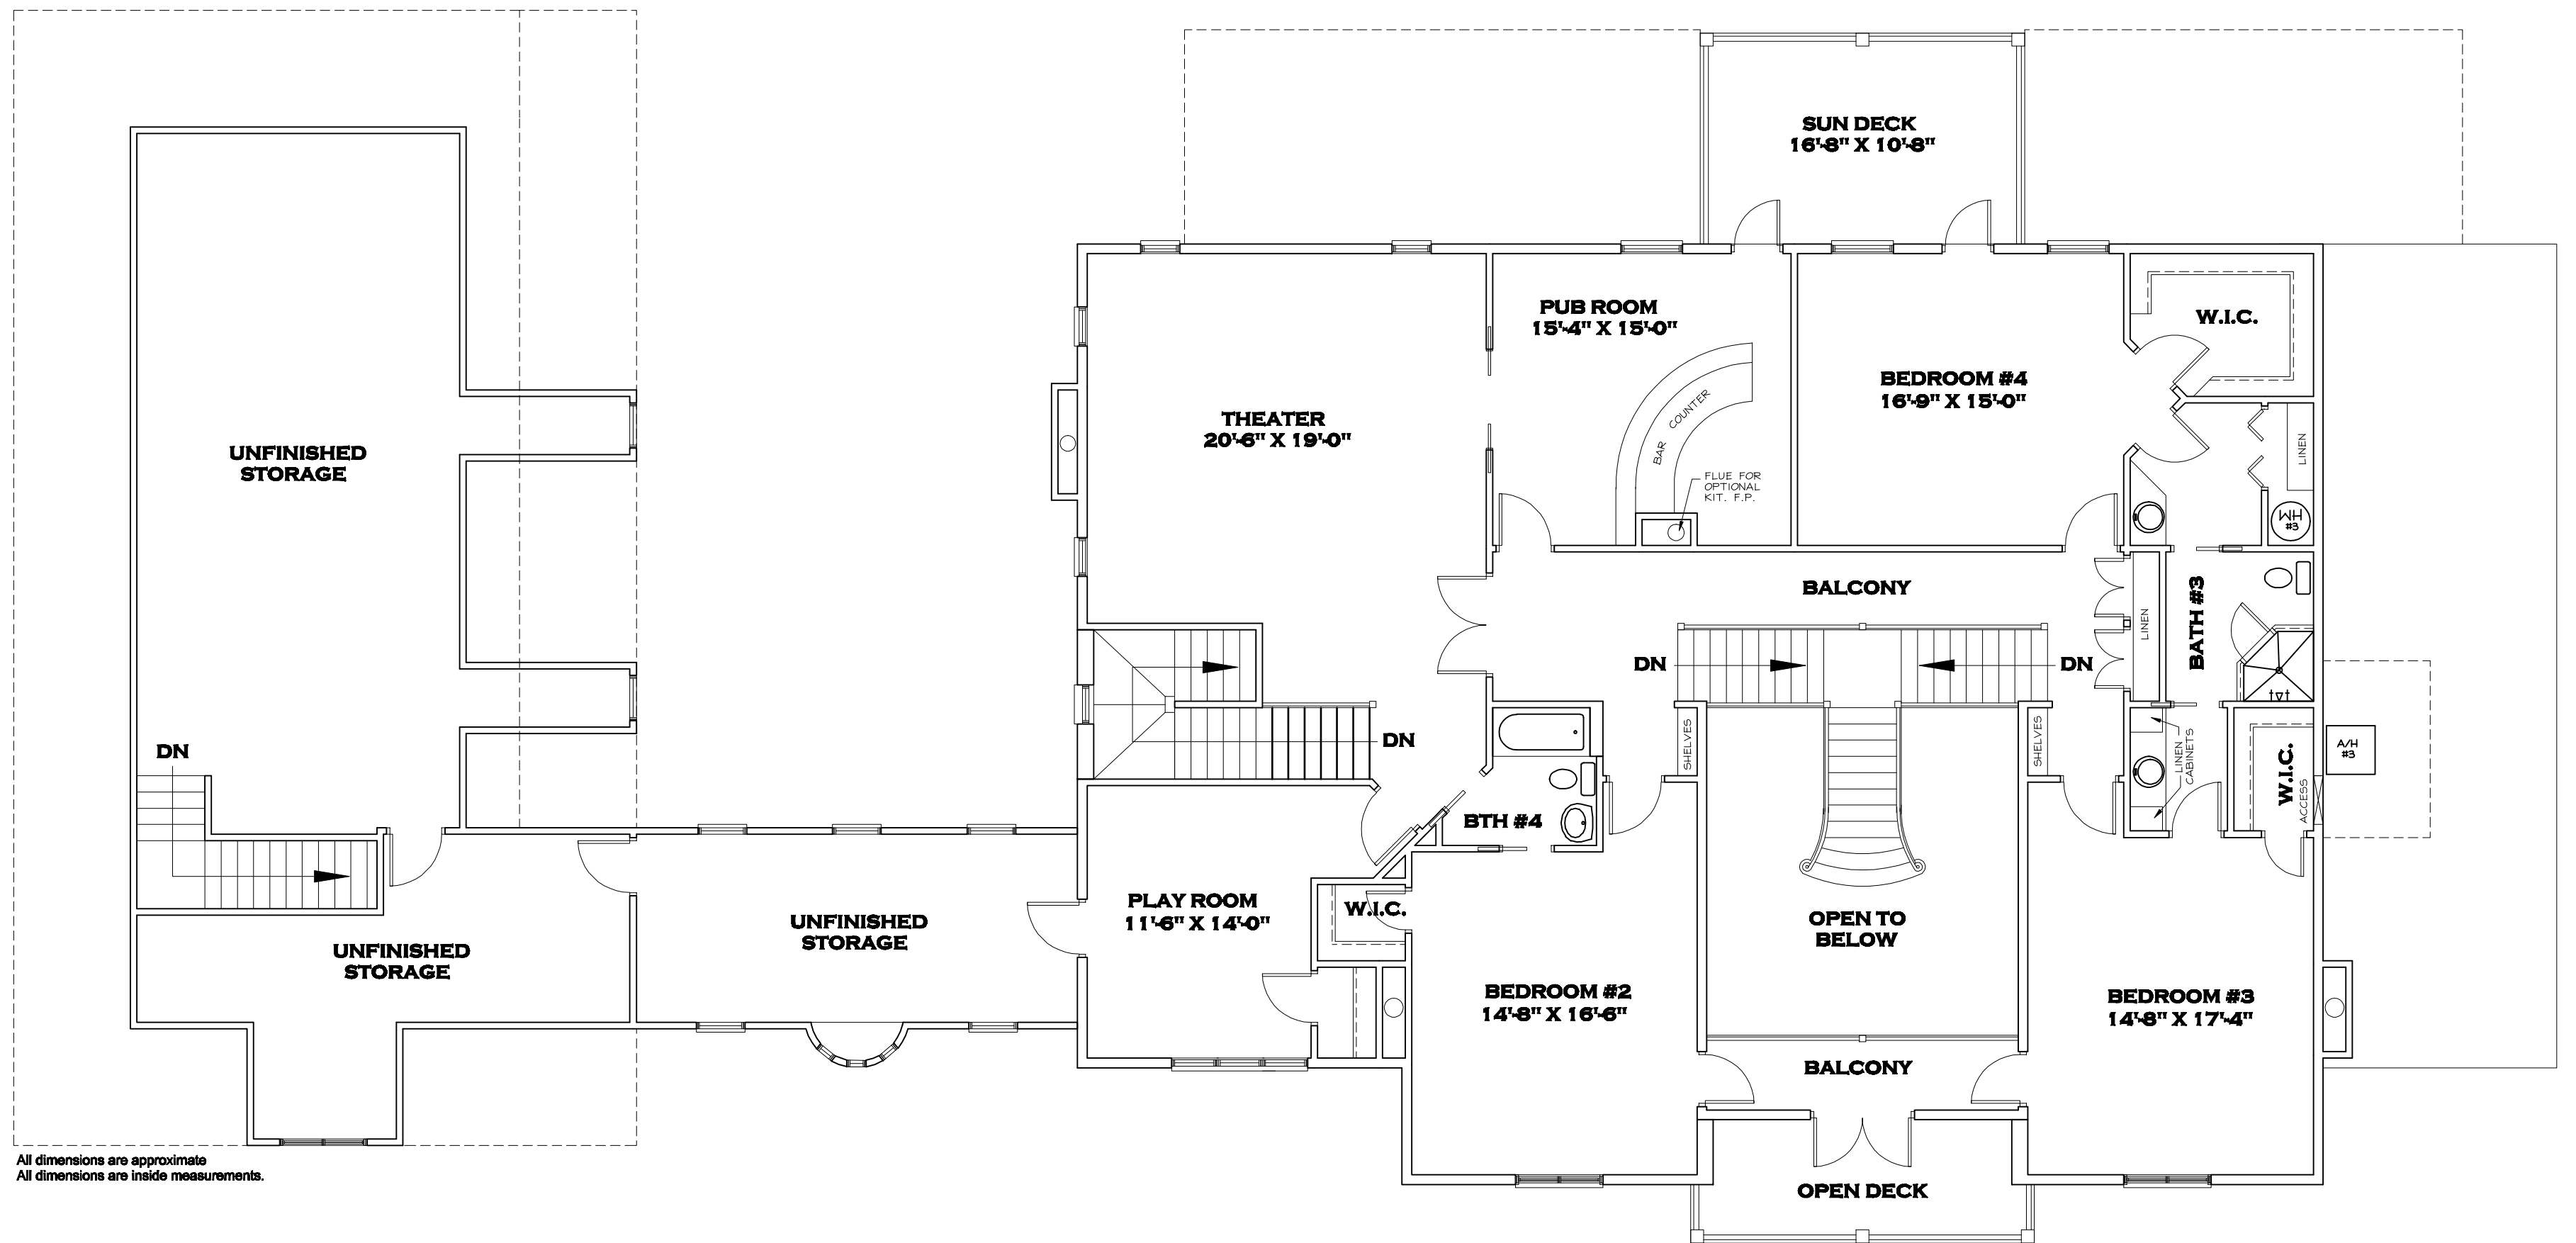

All dimensions are approximate
All dimensions are inside measurements.

 © David R. Mango Design Group, Inc.
www.davidmangodesign.com

David R. Mango Design Group, Inc. is the sole owner of this COPYRIGHTED design and reserves the right to make modifications to design without notice. Any reproduction of this design in whole or in part without the written consent of DRM Design Group, is prohibited. This design is protected under Federal Copyright Laws.

SECOND FLOOR PLAN
#02-6328
SCALE: 1/4" = 1'-0"