




F.F.

F.F.

 

FRONT ELEVATION

SCALE: 1/4"=1'-0"

© 2006,2011, DAVID R. MANGO, ALL RIGHTS RESERVED

Plan# 11-1948



© David R. Mango Design Group, Inc.


www.davidmangodesign.com

David R. Mango Design Group, Inc. reserves the right to make modifications to design without notice.




© David R. Mango Design Group, Inc.
www.davidmangodesign.com

David R. Mango Design Group, Inc. reserves the right
to make modifications to design without notice.

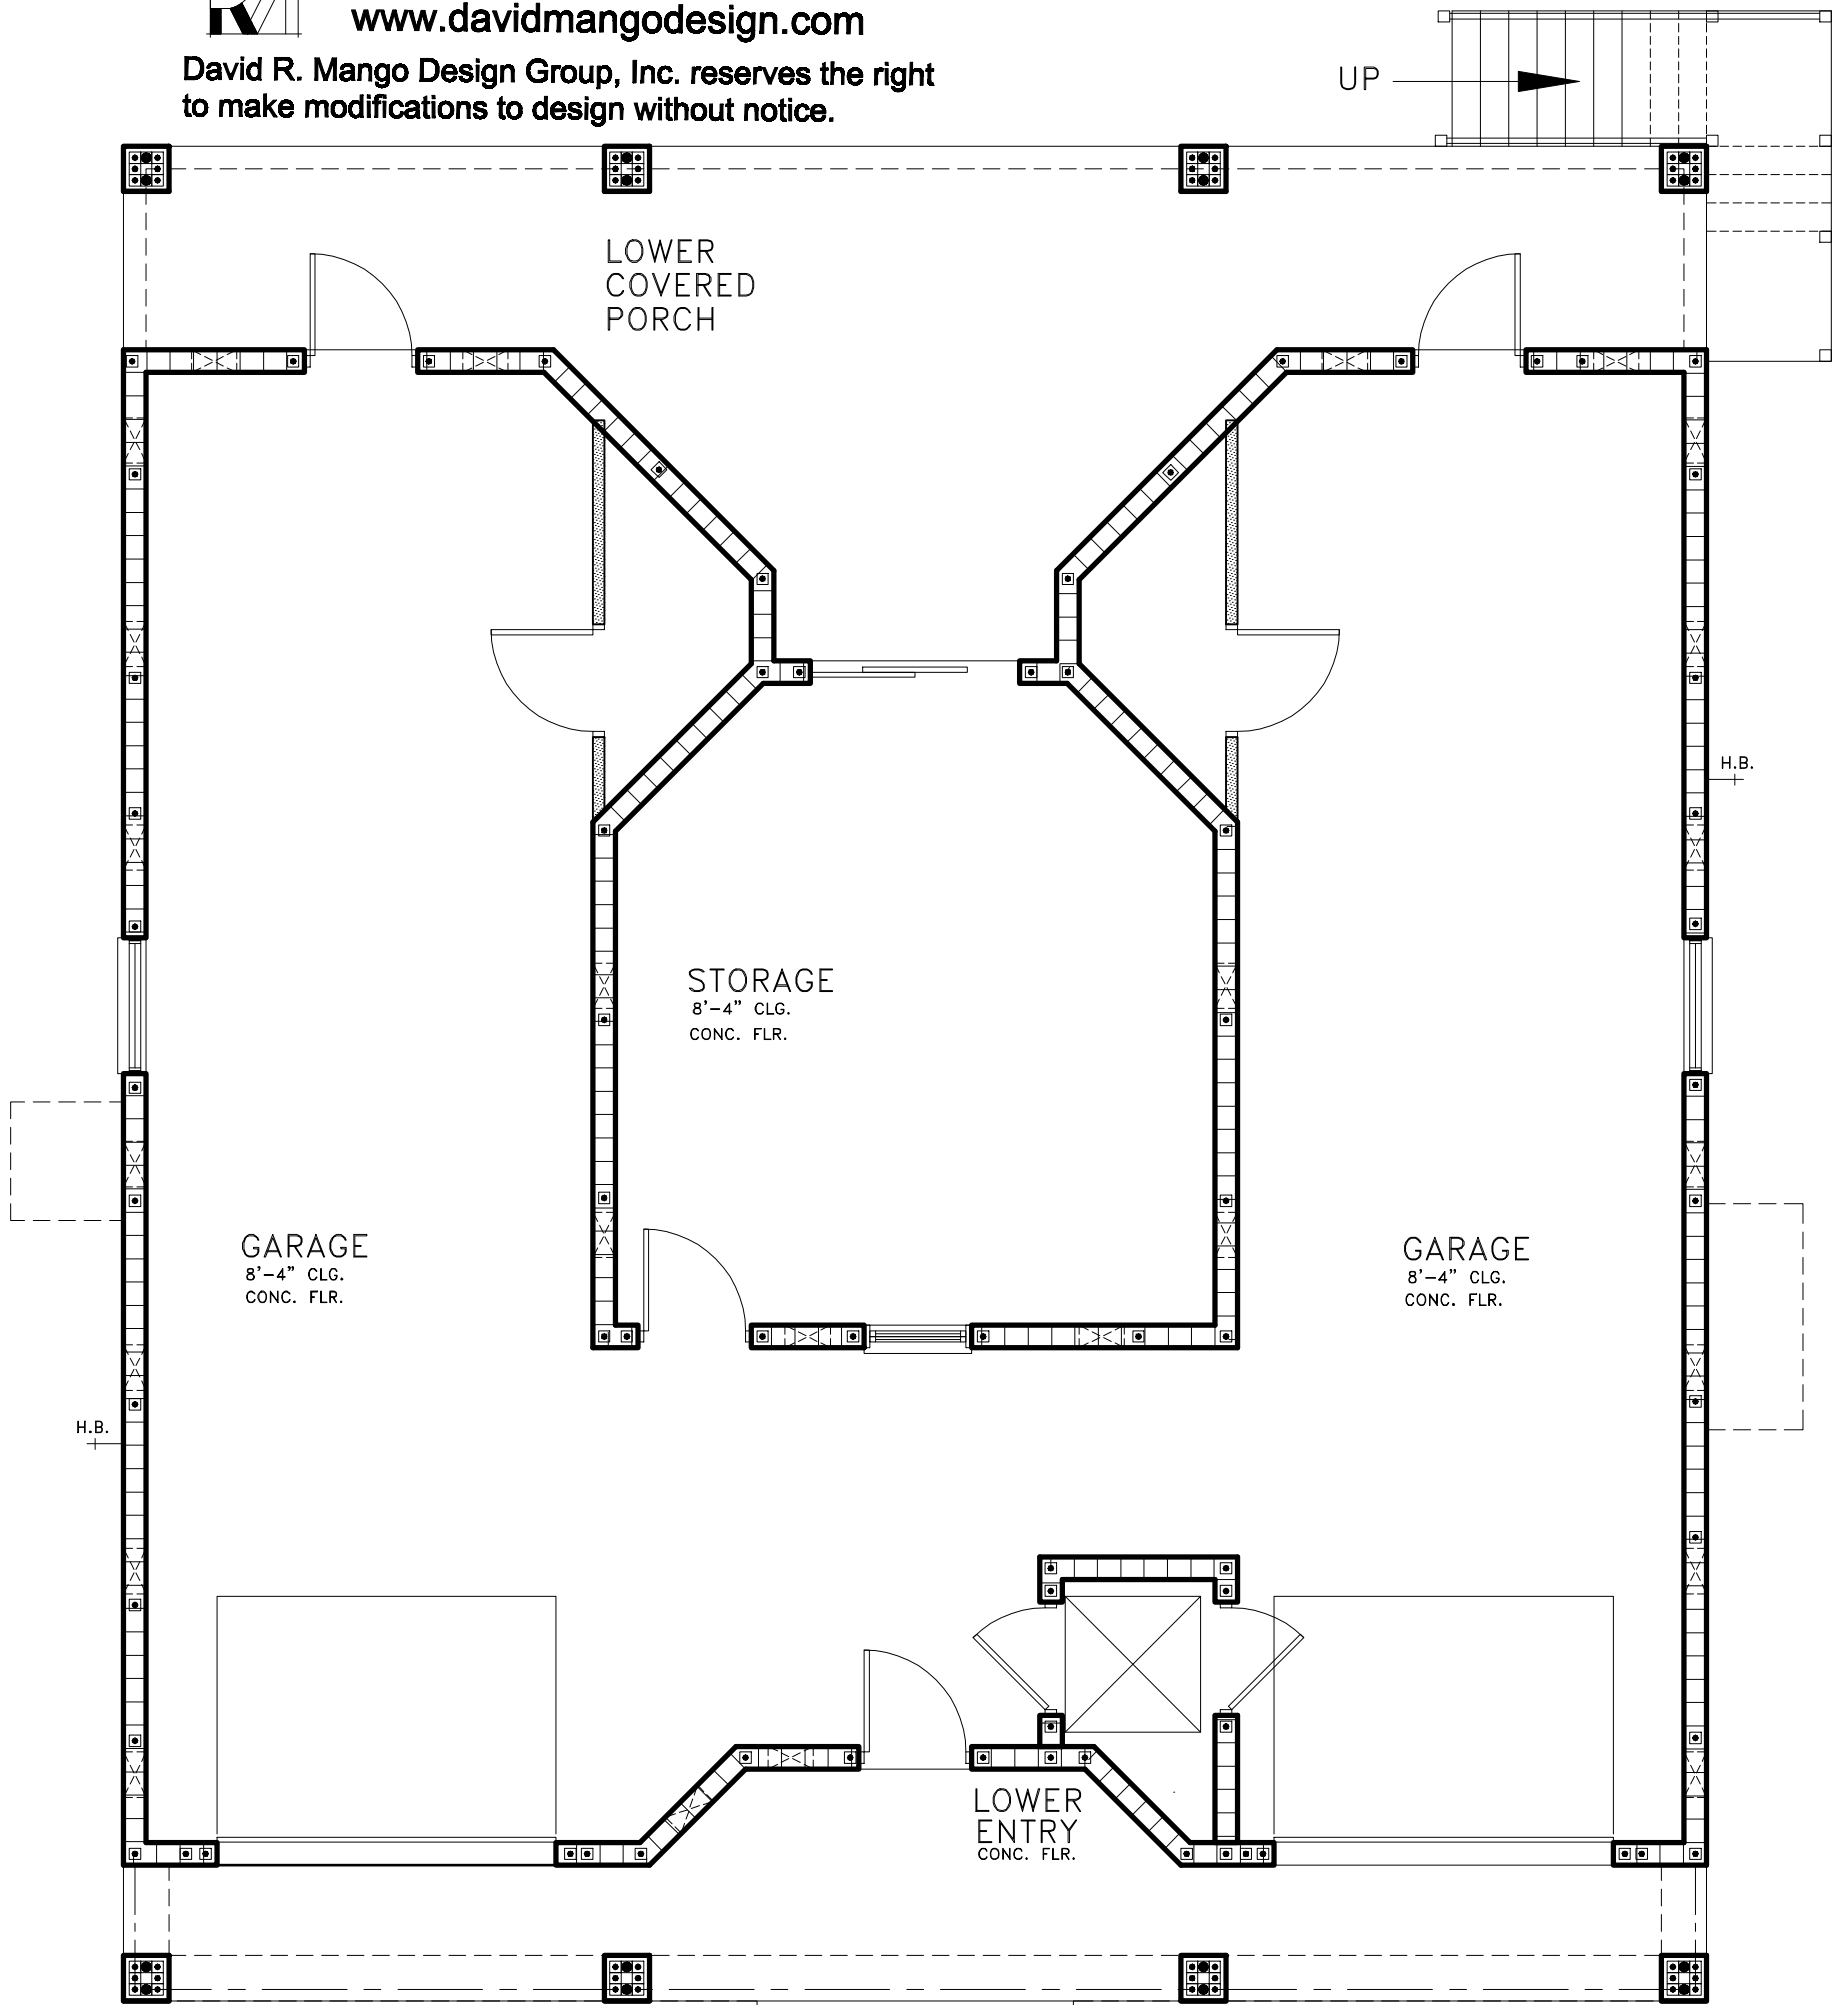

LOWER FLOOR PLAN
Plan# 11-1948

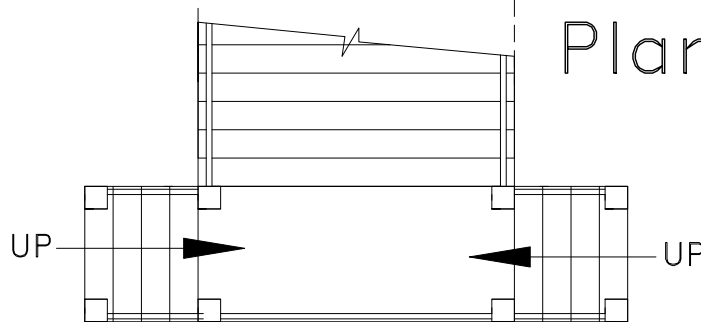


50'-4"



© David R. Mango Design Group, Inc.
www.davidmangodesign.com


David R. Mango Design Group, Inc. reserves the right to make modifications to design without notice.

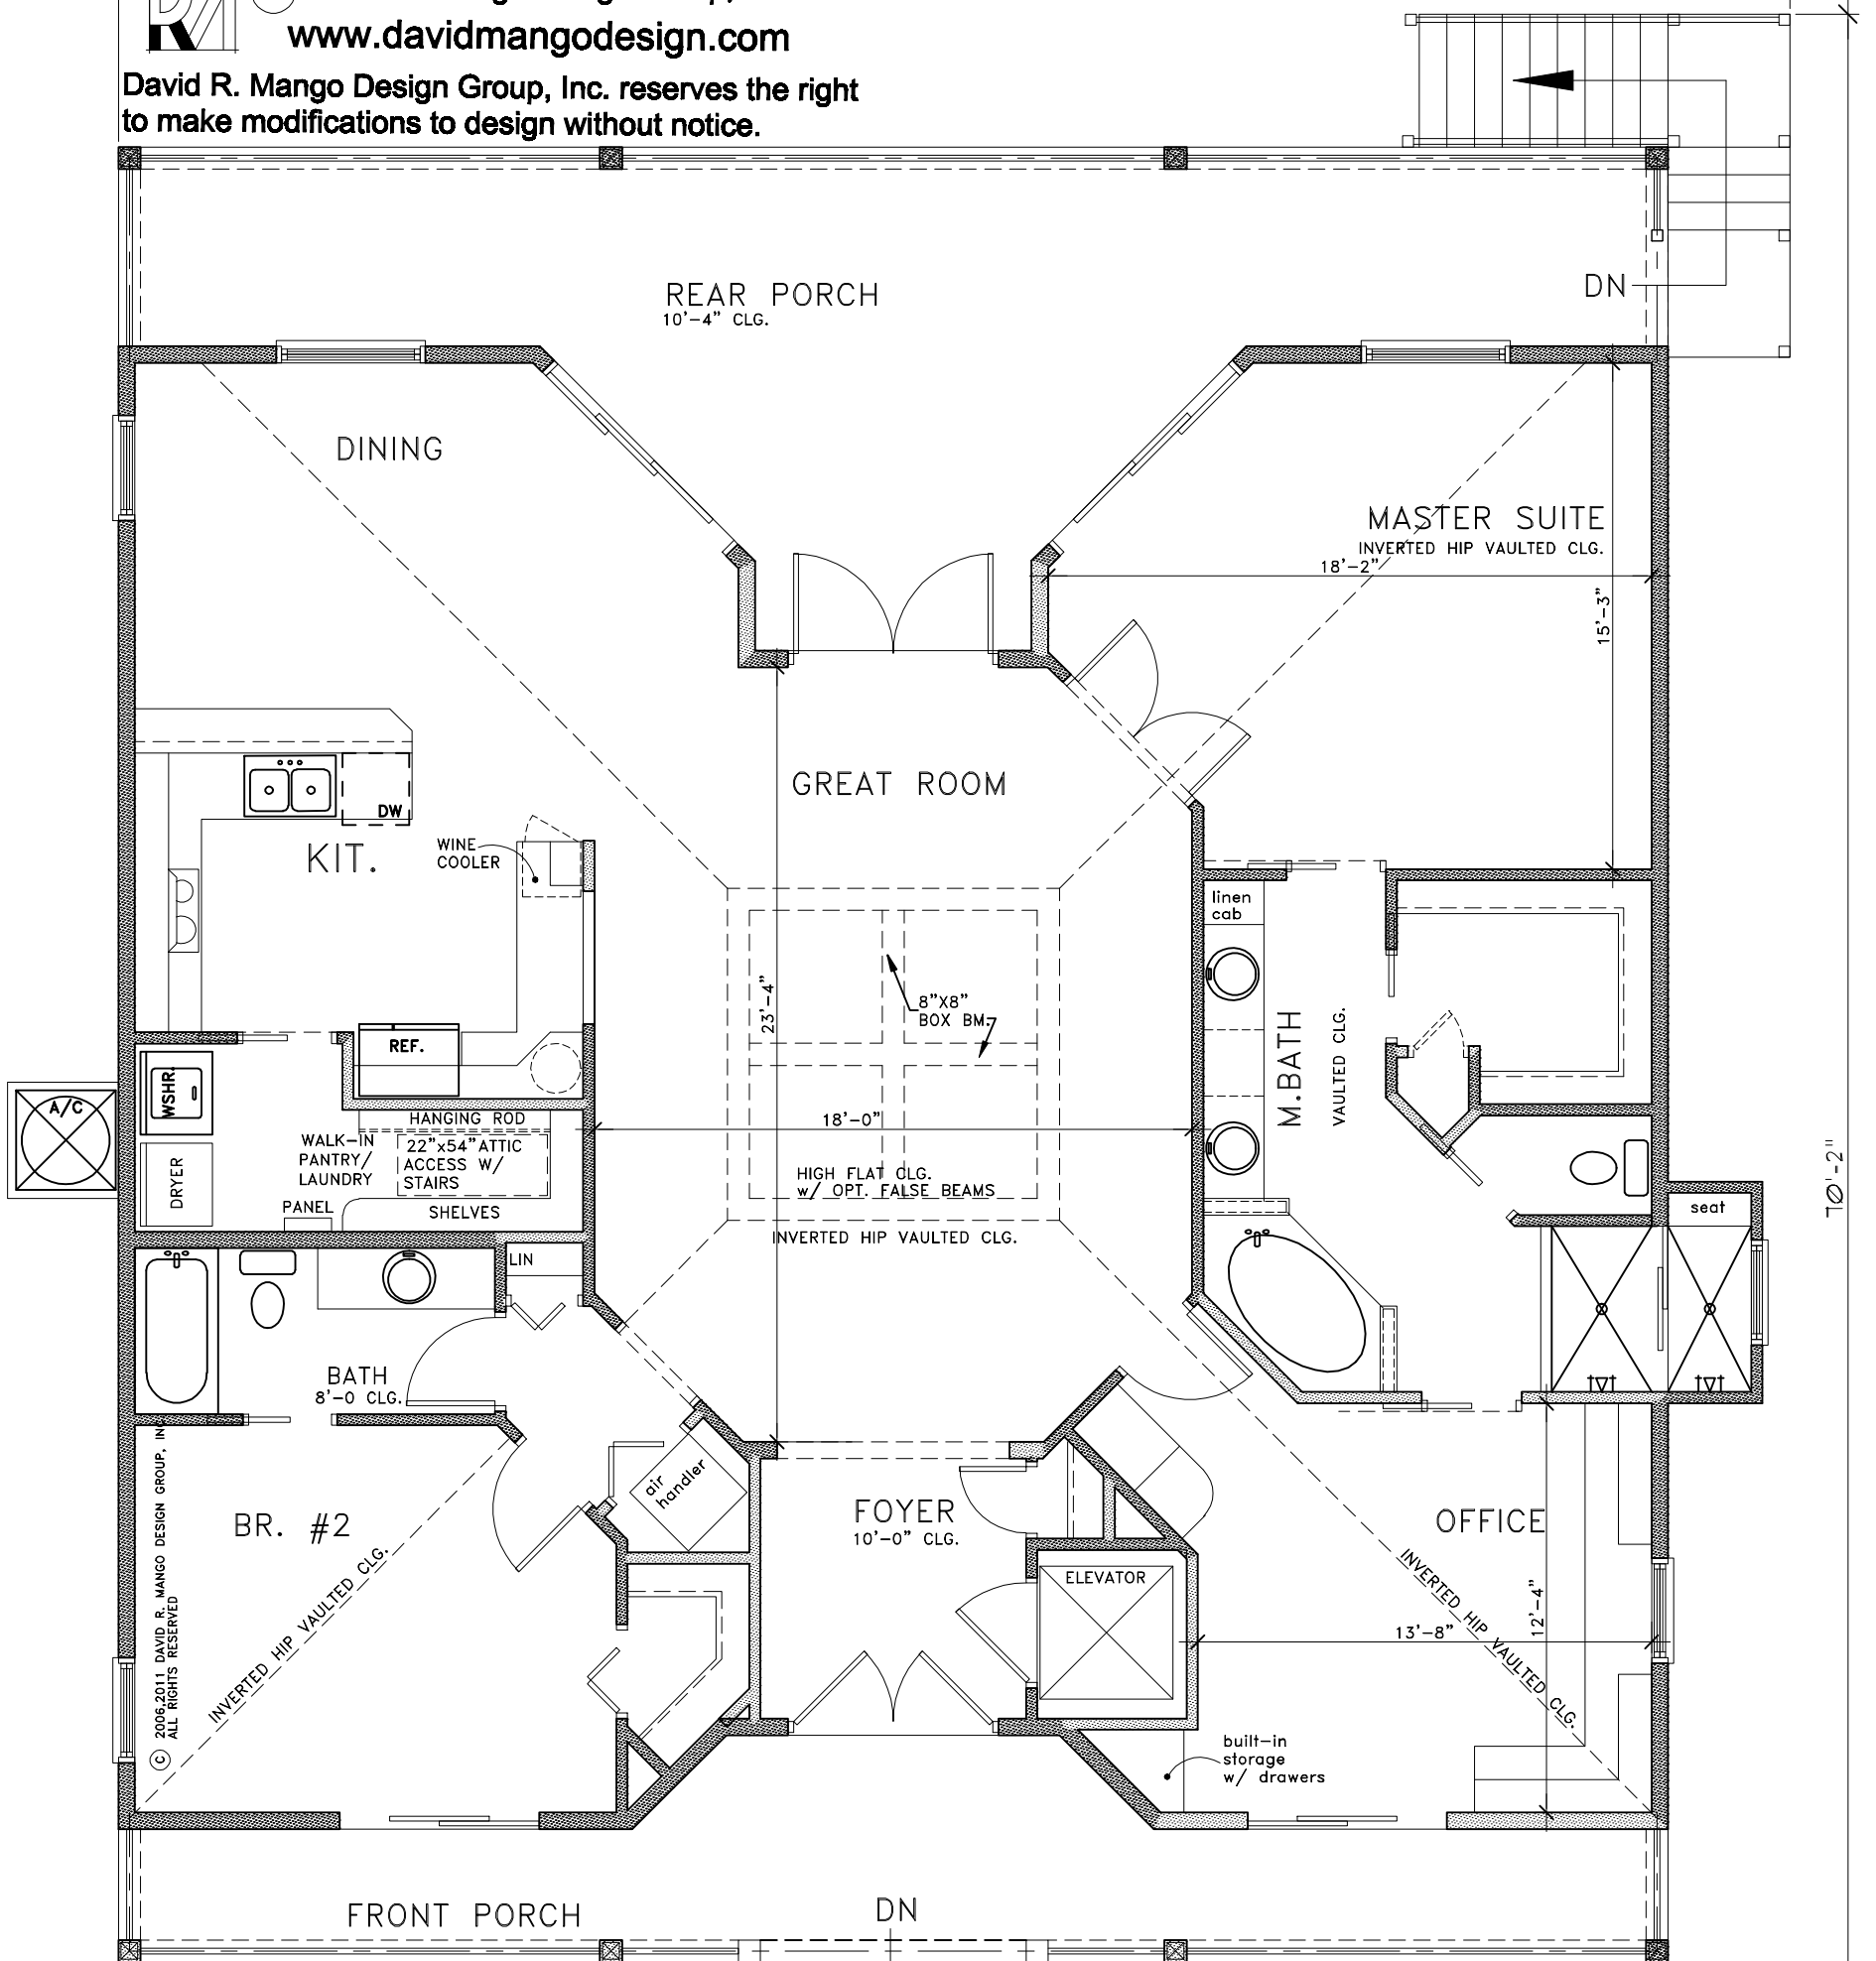

SQUARE FOOTAGE

LIVING	1948
LOWER LEVEL	2088
FRONT PORCH	223
REAR PORCH	397
TOTAL	4656
LOWER LANAI SLAB	397
LWR. COV. ENTRY	223

MAIN FLOOR PLAN
Plan# 11-1948

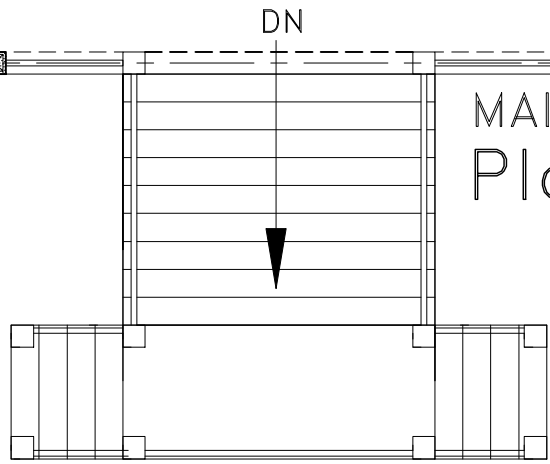

10'-2"