

Any Rep
is prohi
Laws.
be aggr
fullest e
© Davi

FIELD VERIFY
ROUGH OPENING
PRIOR TO WINDOW
FABRICATION &
ORDERING
A

BOARD & BATTEN SIDING
(4" BATTEN & 12" BRD.)
VINYL, FIBERCEMENT
OR WOOD (TYP.)

CONCRETE
STAIRS

- NOTES:
1. THE TERM "FINISH OR MA"
2. ALL BALLUS SHEET 4 OF


FRONT ELEVATION

SCALE: 1/4"=1'-0"

© 2005, DAVID R. MANGO, ALL RIGHTS RESERVED

#05-2293

#05-2293

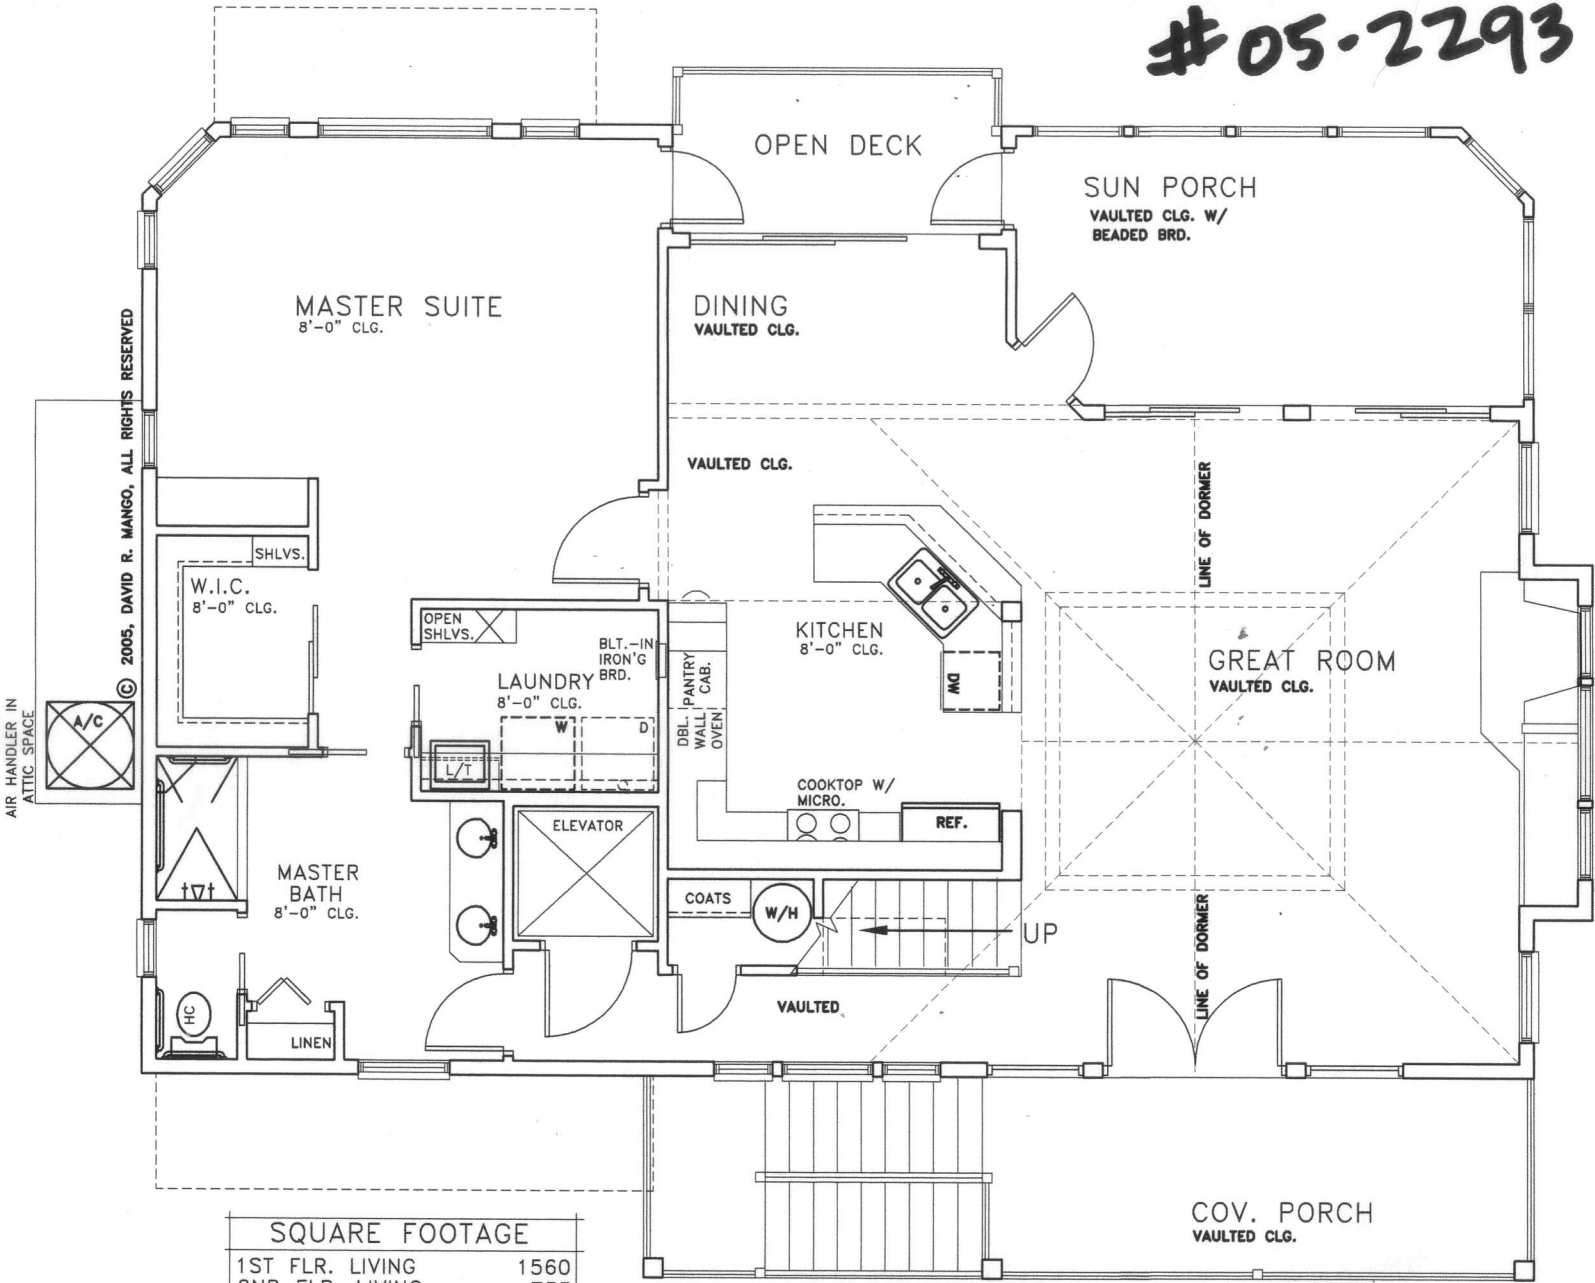


SQUARE FOOTAGE	
1ST FLR. LIVING	1560
2ND FLR. LIVING	733
TOTAL LIVING	2293
LOWER LEVEL	1535
COV. PORCH w/ STAIRS	215
OPEN DECK	67
COV. DECKS	122
SUN PORCH	172
GRAND TOTAL	4404

MAIN LEVEL

© 2005, DAVID R. MANGO, ALL RIGHTS RESERVED

#05.2293

© 2005, DAVID R. MANGO, ALL RIGHTS RESERVED

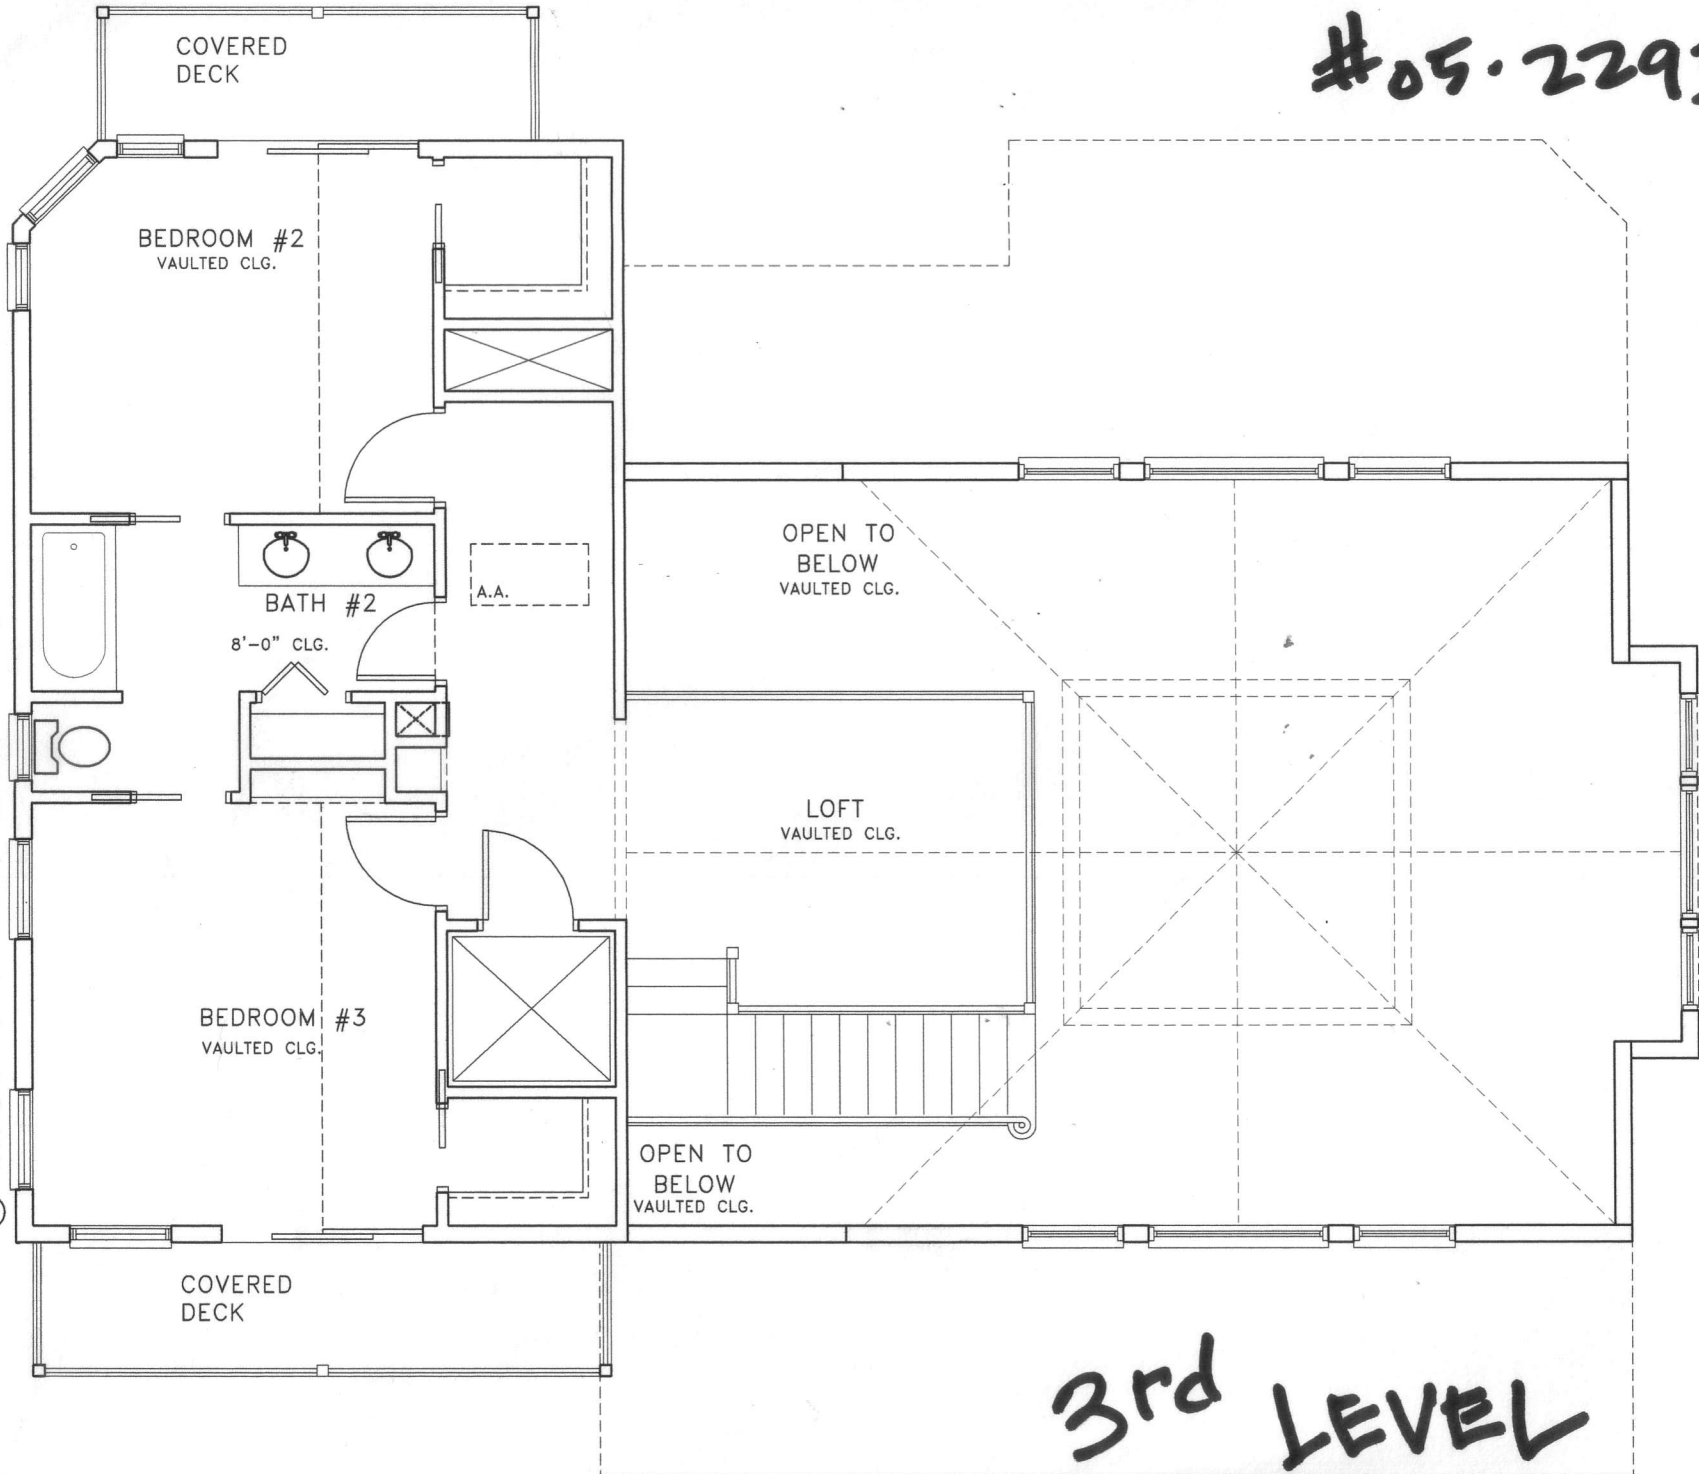

3rd LEVEL