


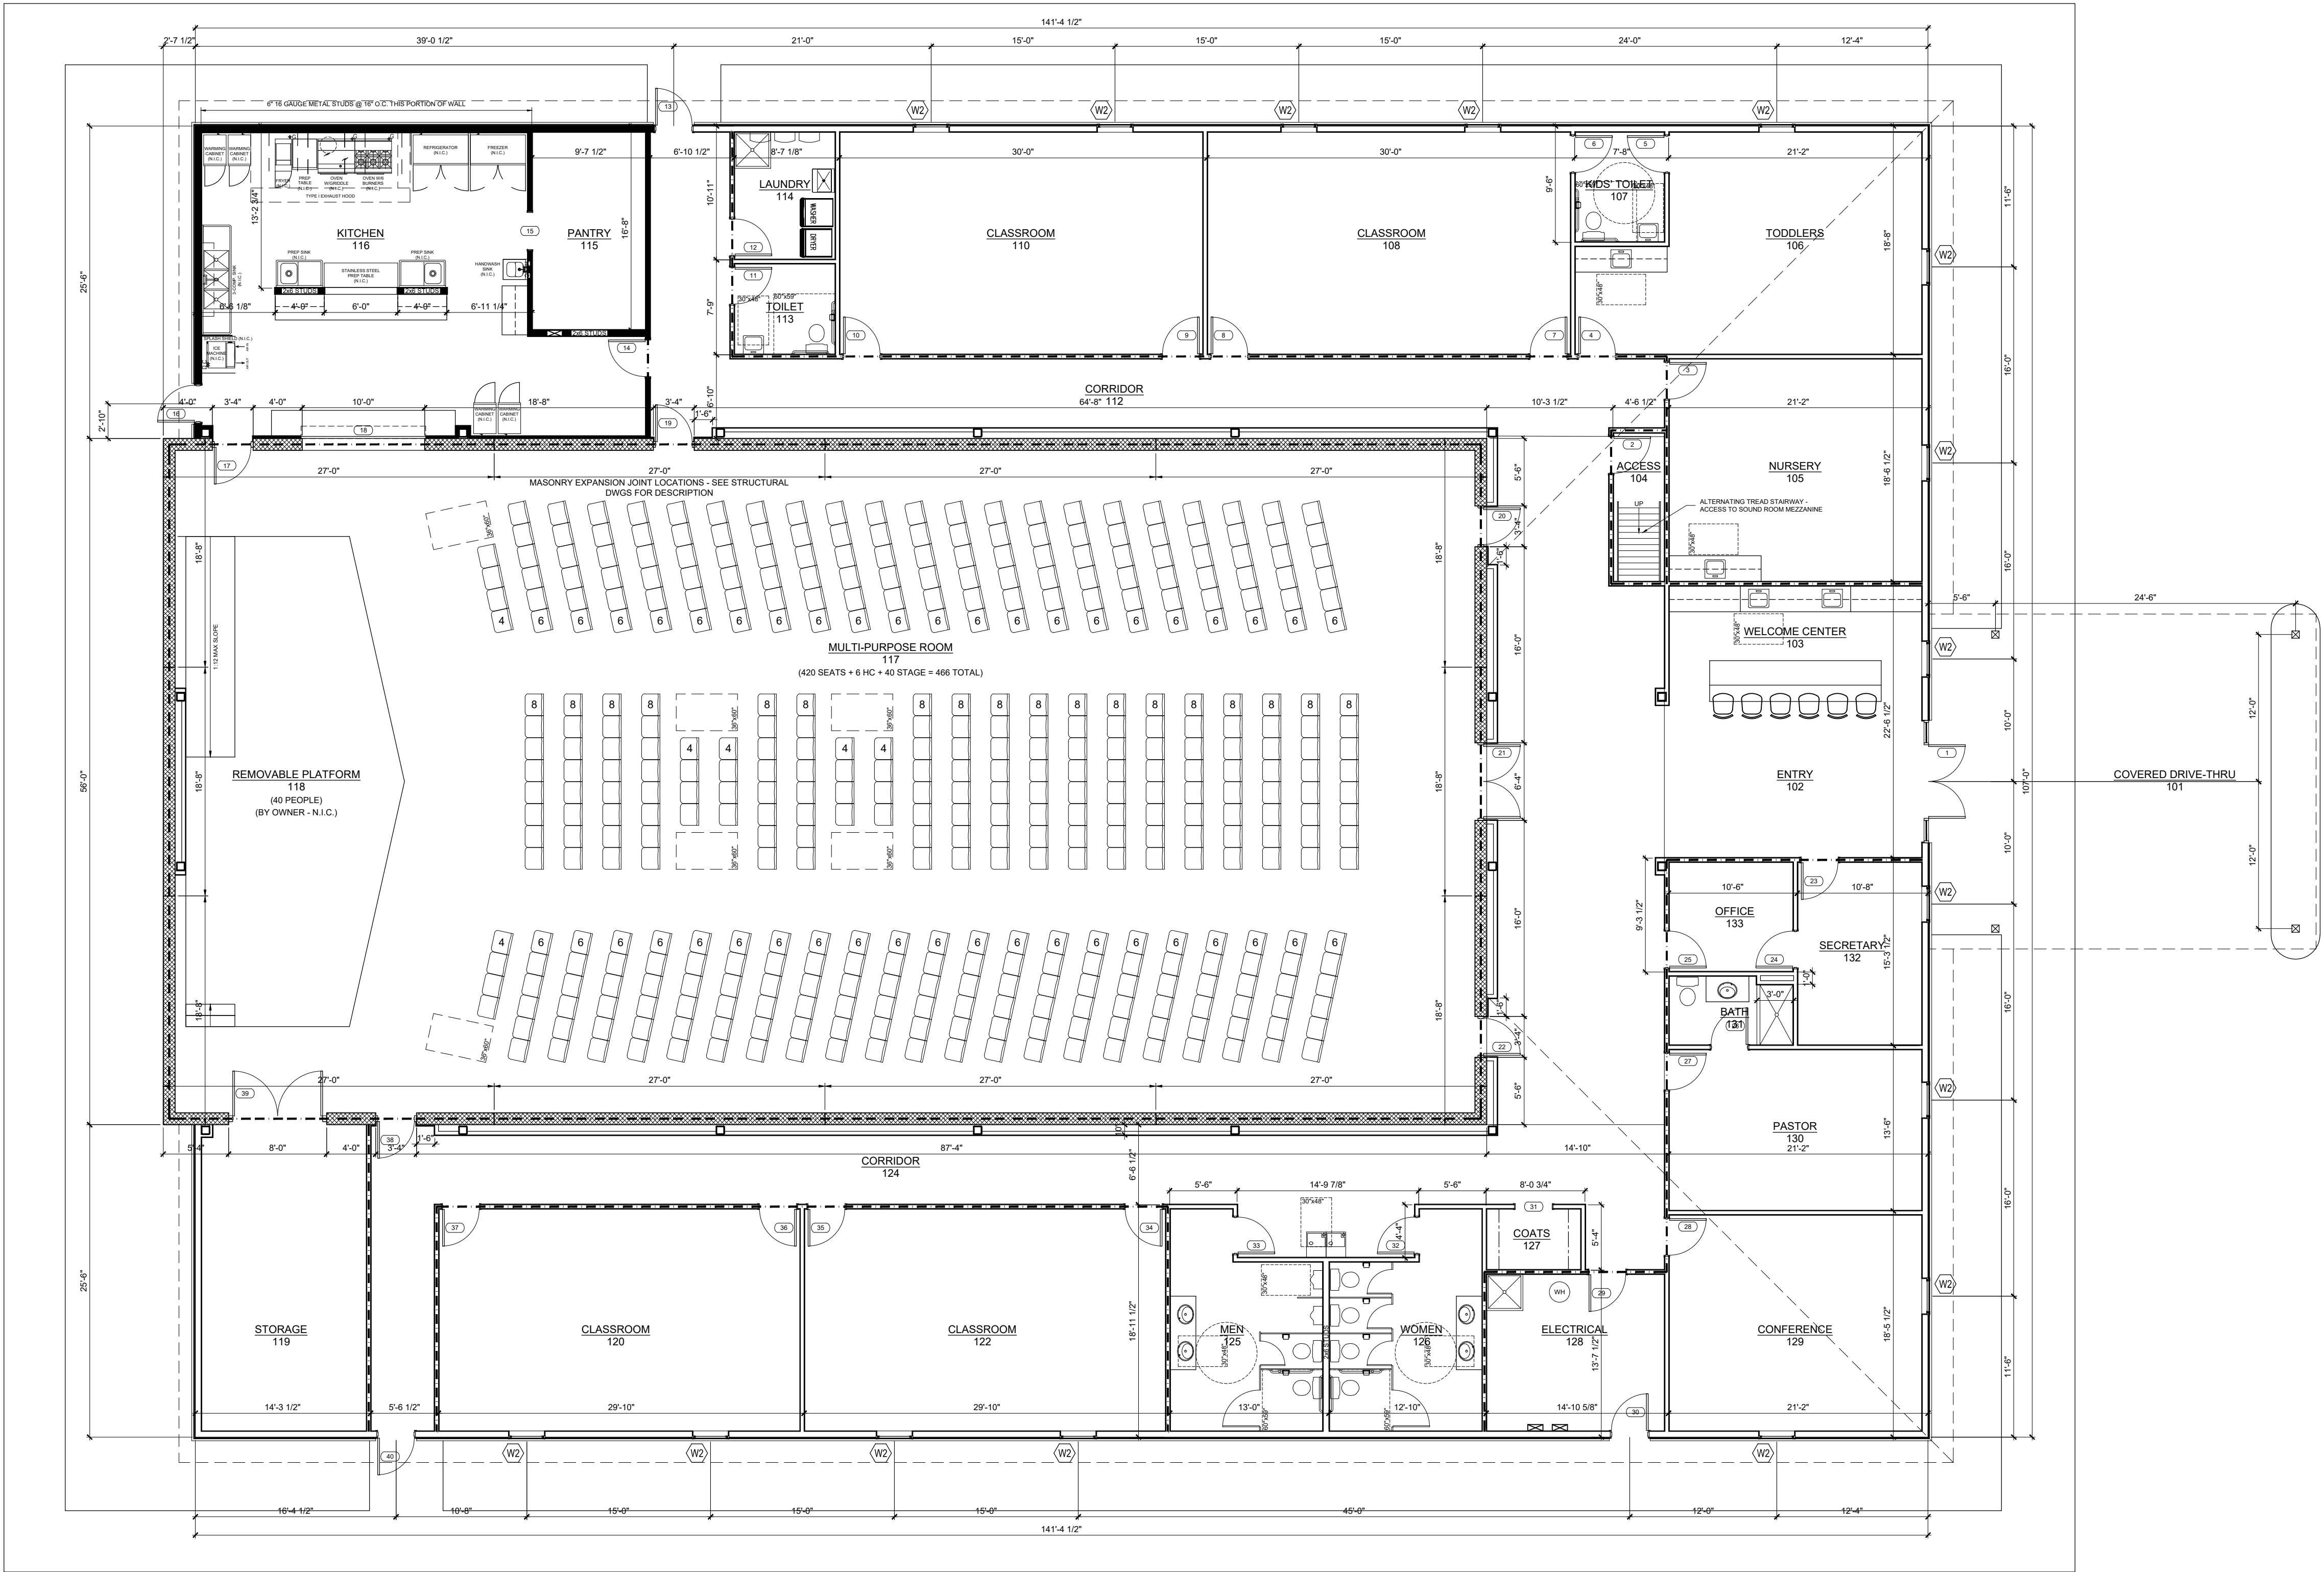


OVERALL FLOOR PLAN
SCALE 1/8" = 1'-0"

DIMENSIONING NOTE:
DIMENSIONS ARE TO FACE OF BARE STUD OR
CMU - NO WALL FINISHES ARE INCLUDED.

LEGEND: (THIS SHEET ONLY)

CMU WALL CONSTRUCTION	WOOD STUD WALL CONSTRUCTION
2-HR RATED FIRE BARRIER	1-HR RATED FIRE PARTITION
ROOM NAME/NUMBER	ROOM NAME/NUMBER
DOOR NUMBER	DOOR NUMBER

A NEW BUILDING FOR:
**MOUNT VICTORY
BAPTIST CHURCH**

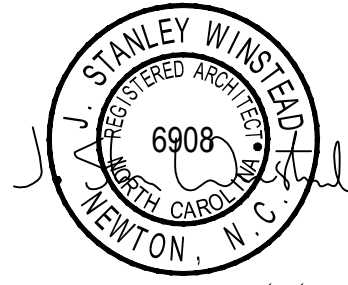

PROJECT NO.		24-25	
DATE:		FEBRUARY 8, 2024	
DRAWN BY:		AAP	
CHECKED BY:		JSW	
REVISIONS:			
NO.	DATE:	BY:	
COMPUTER REFERENCE NUMBER		242501	
SHEET NO.		A1.0	
		OF	