


CONCEPT DESIGN - Preferred Option - Phase 1 - Site Plan

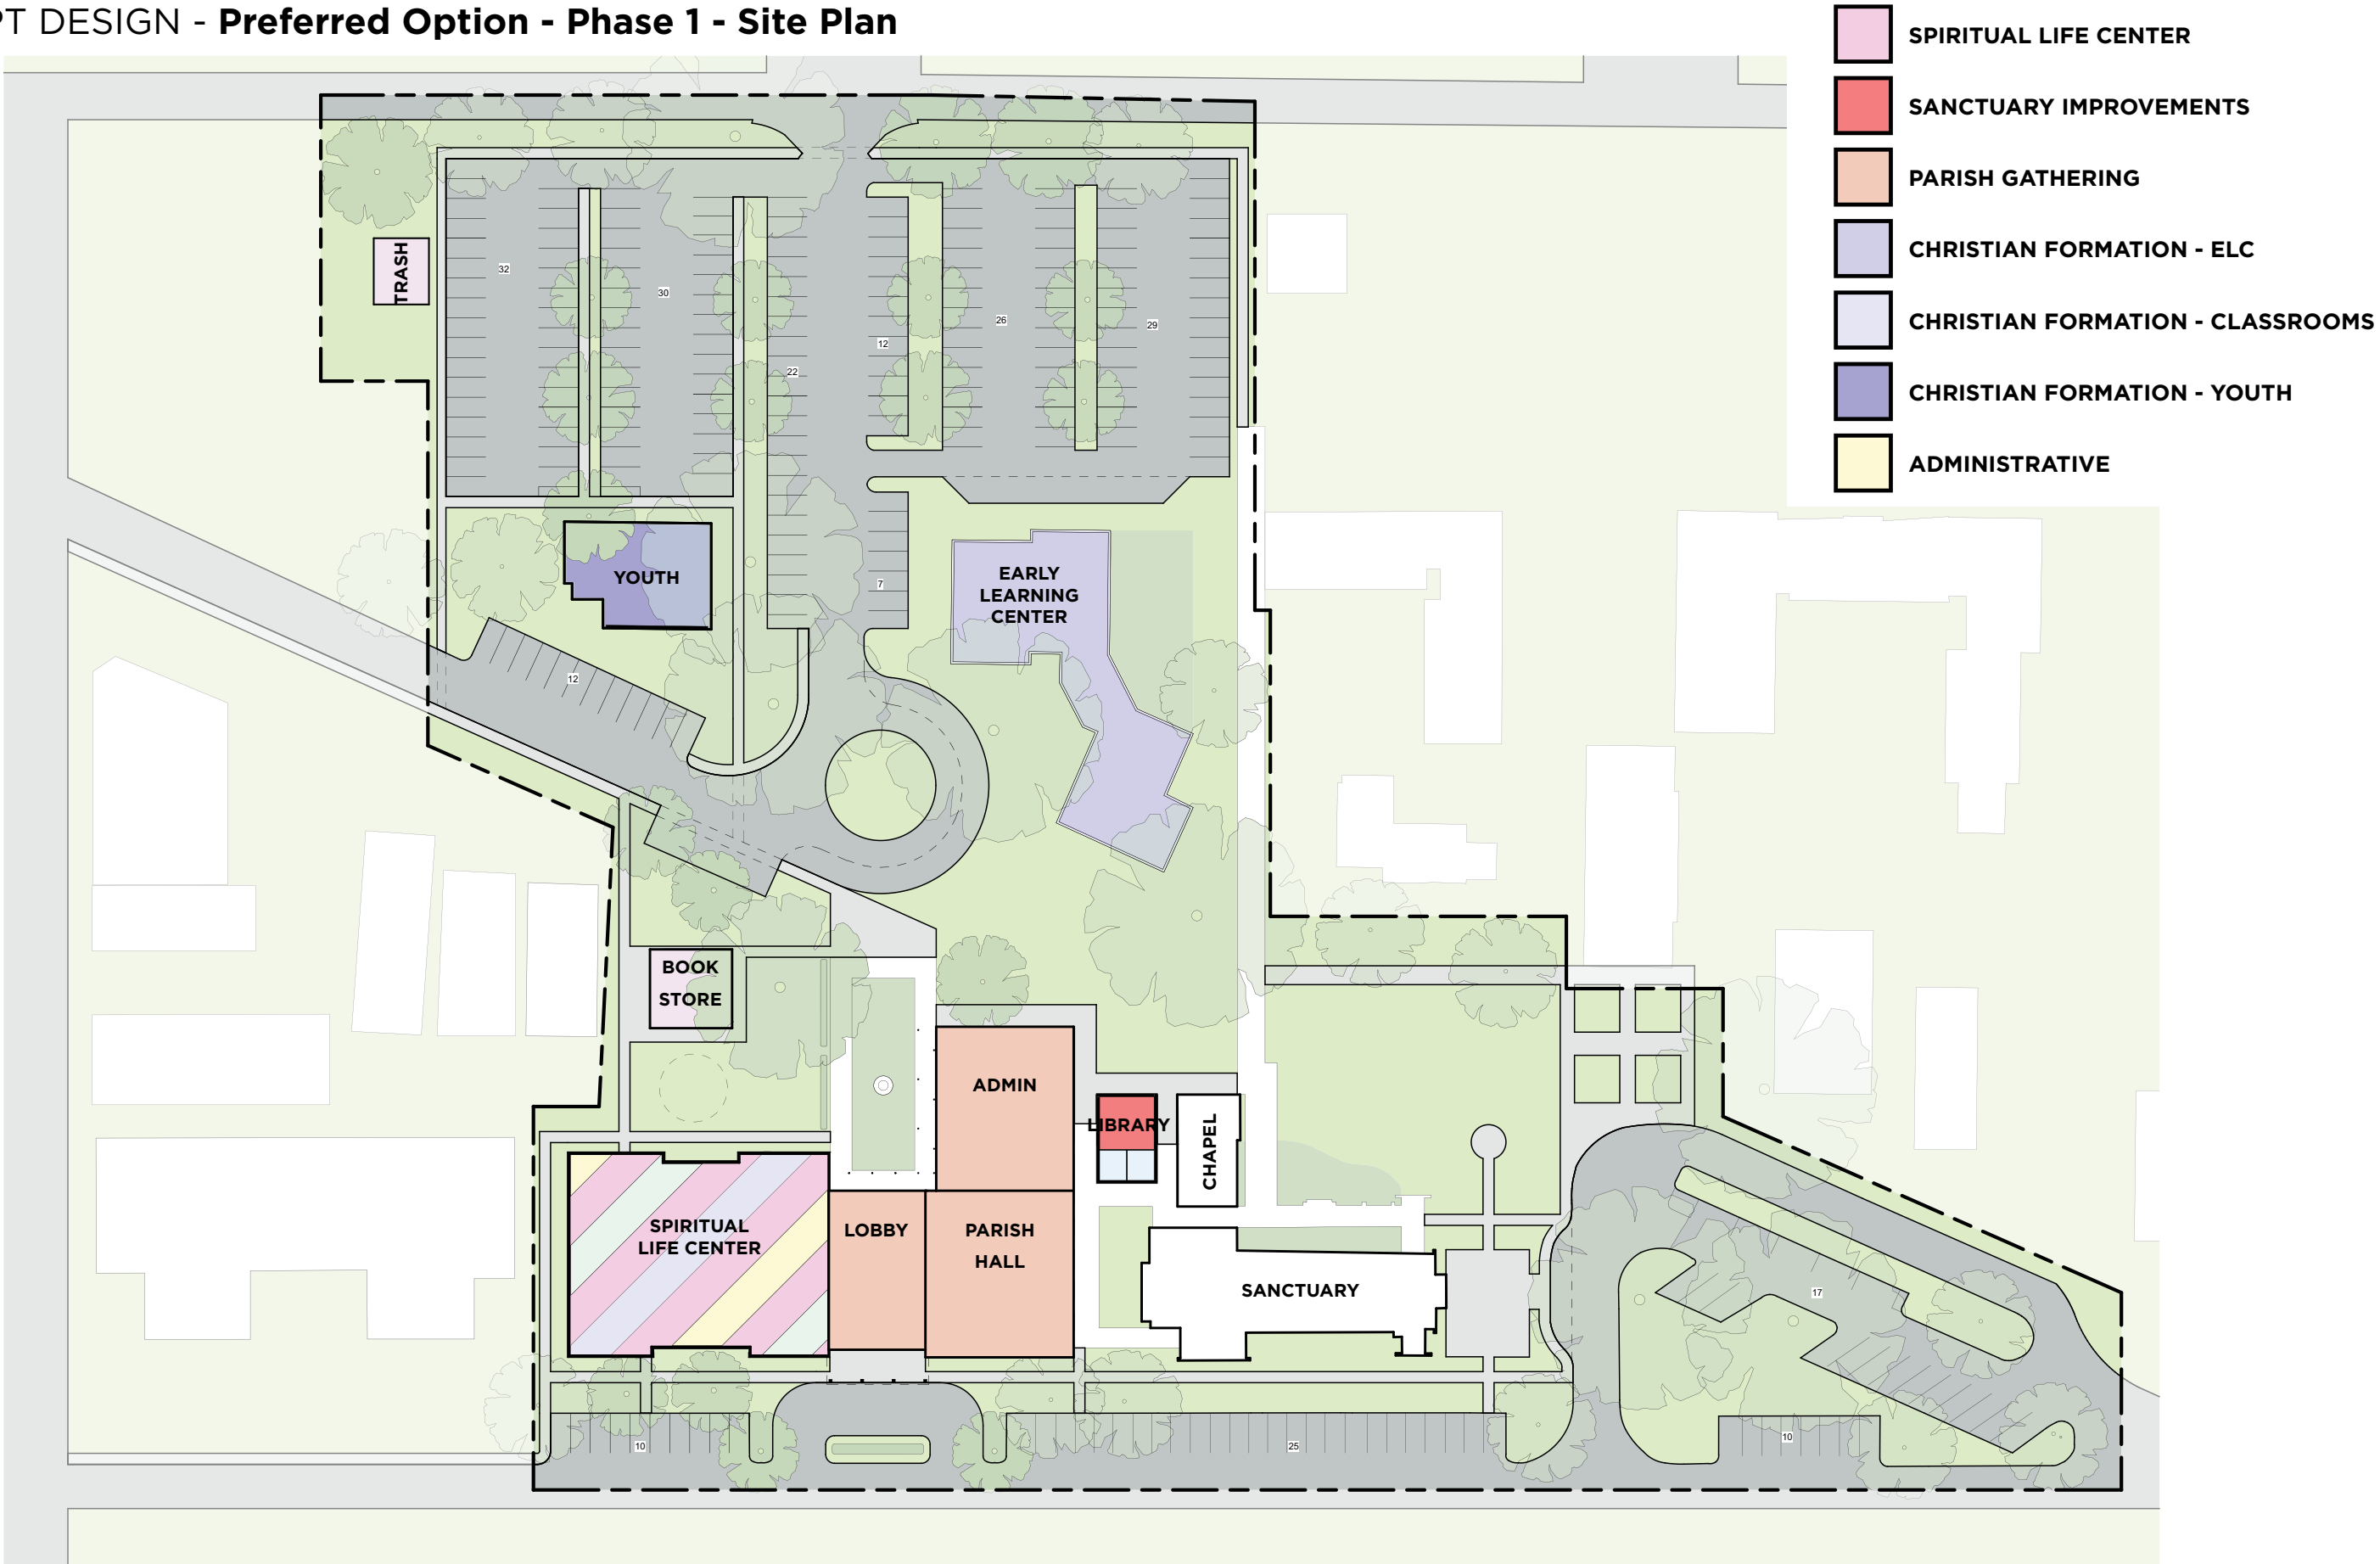

Preferred Option - Future Phases - Site Plan

© 2021 AOS ARCHITECTS





Preferred Option - First Floor - Phase 1




Preferred Option - Second Floor - Phase 1

© 2021 AOS ARCHITECTS

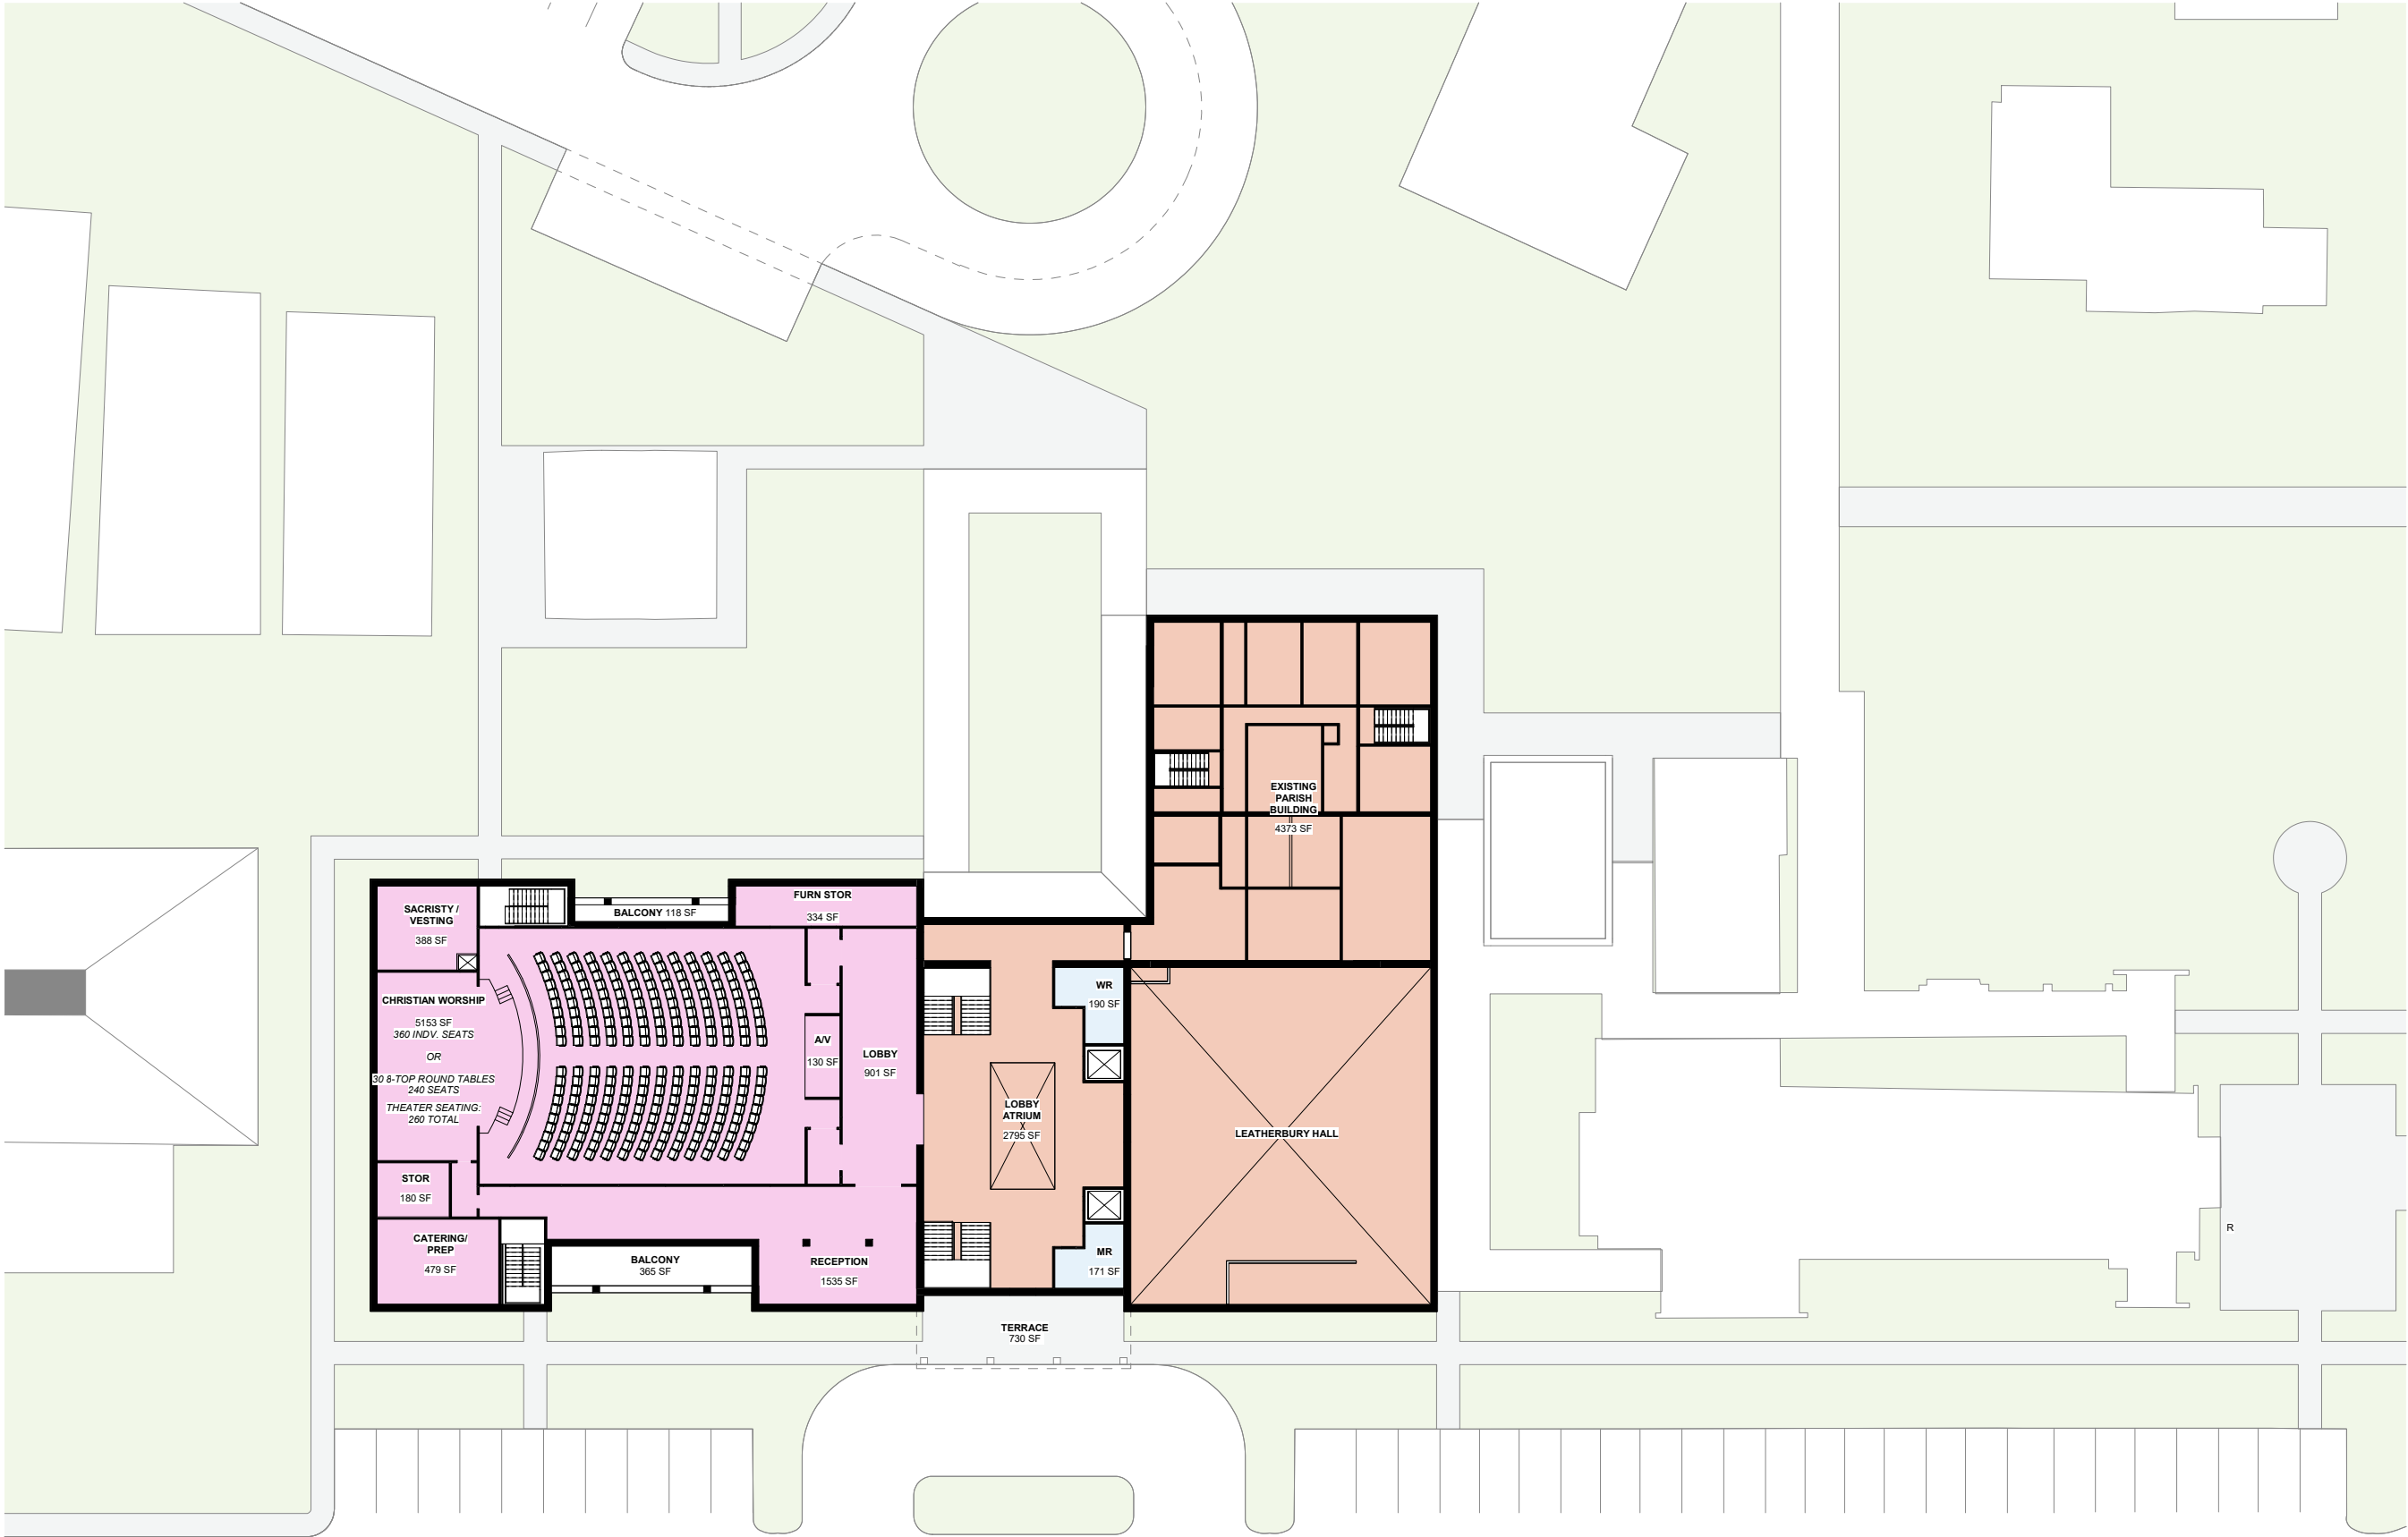


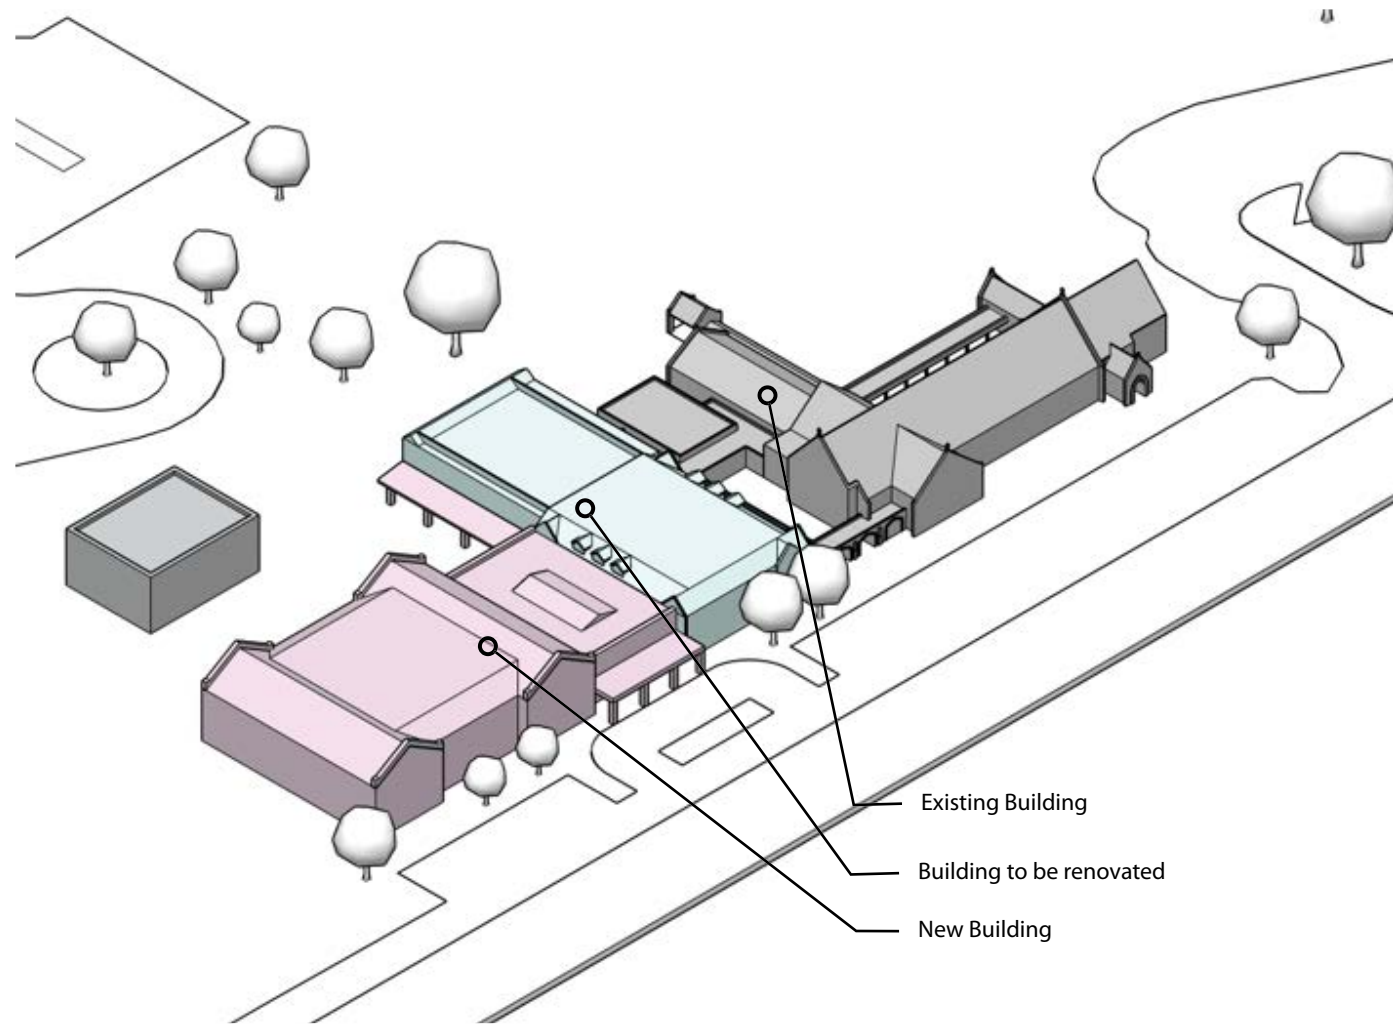

Preferred Option - Phase 1

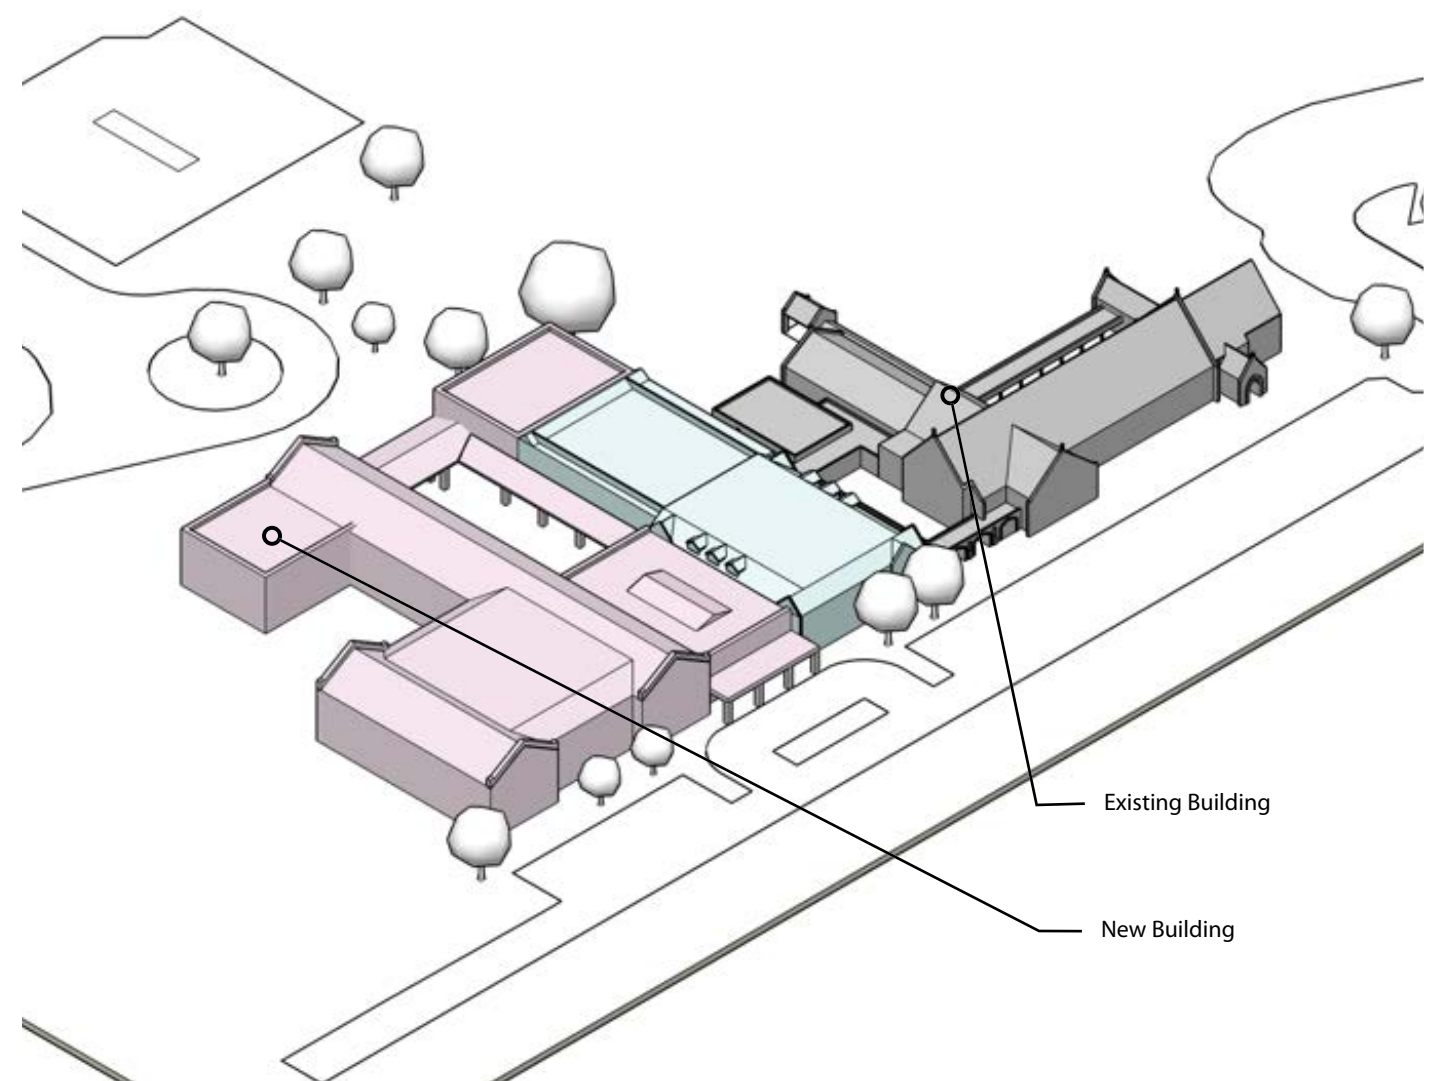

Preferred Option - Future Phases

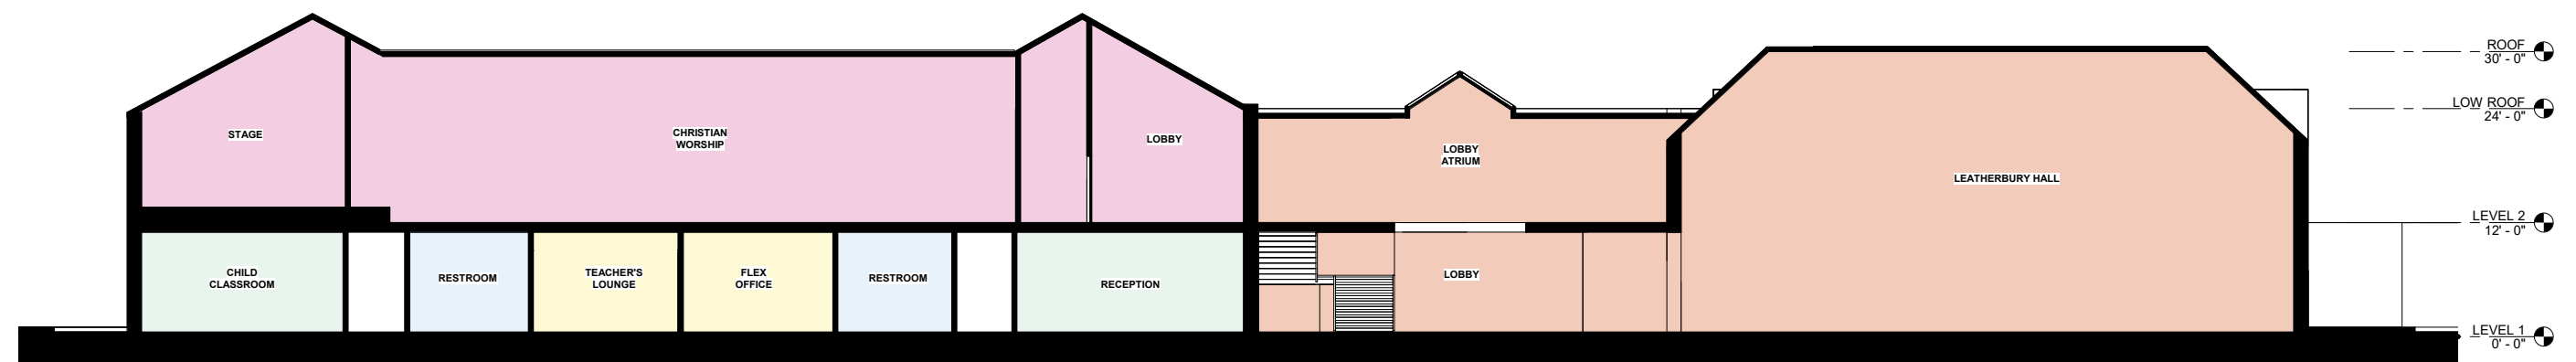


1 LONGITUDINAL SECTION
[SK-15] SCALE: 1/8" = 1'-0"



VIEW FROM ORTEGA BOULEVARD



VIEW FROM NORTH PARKING AREA

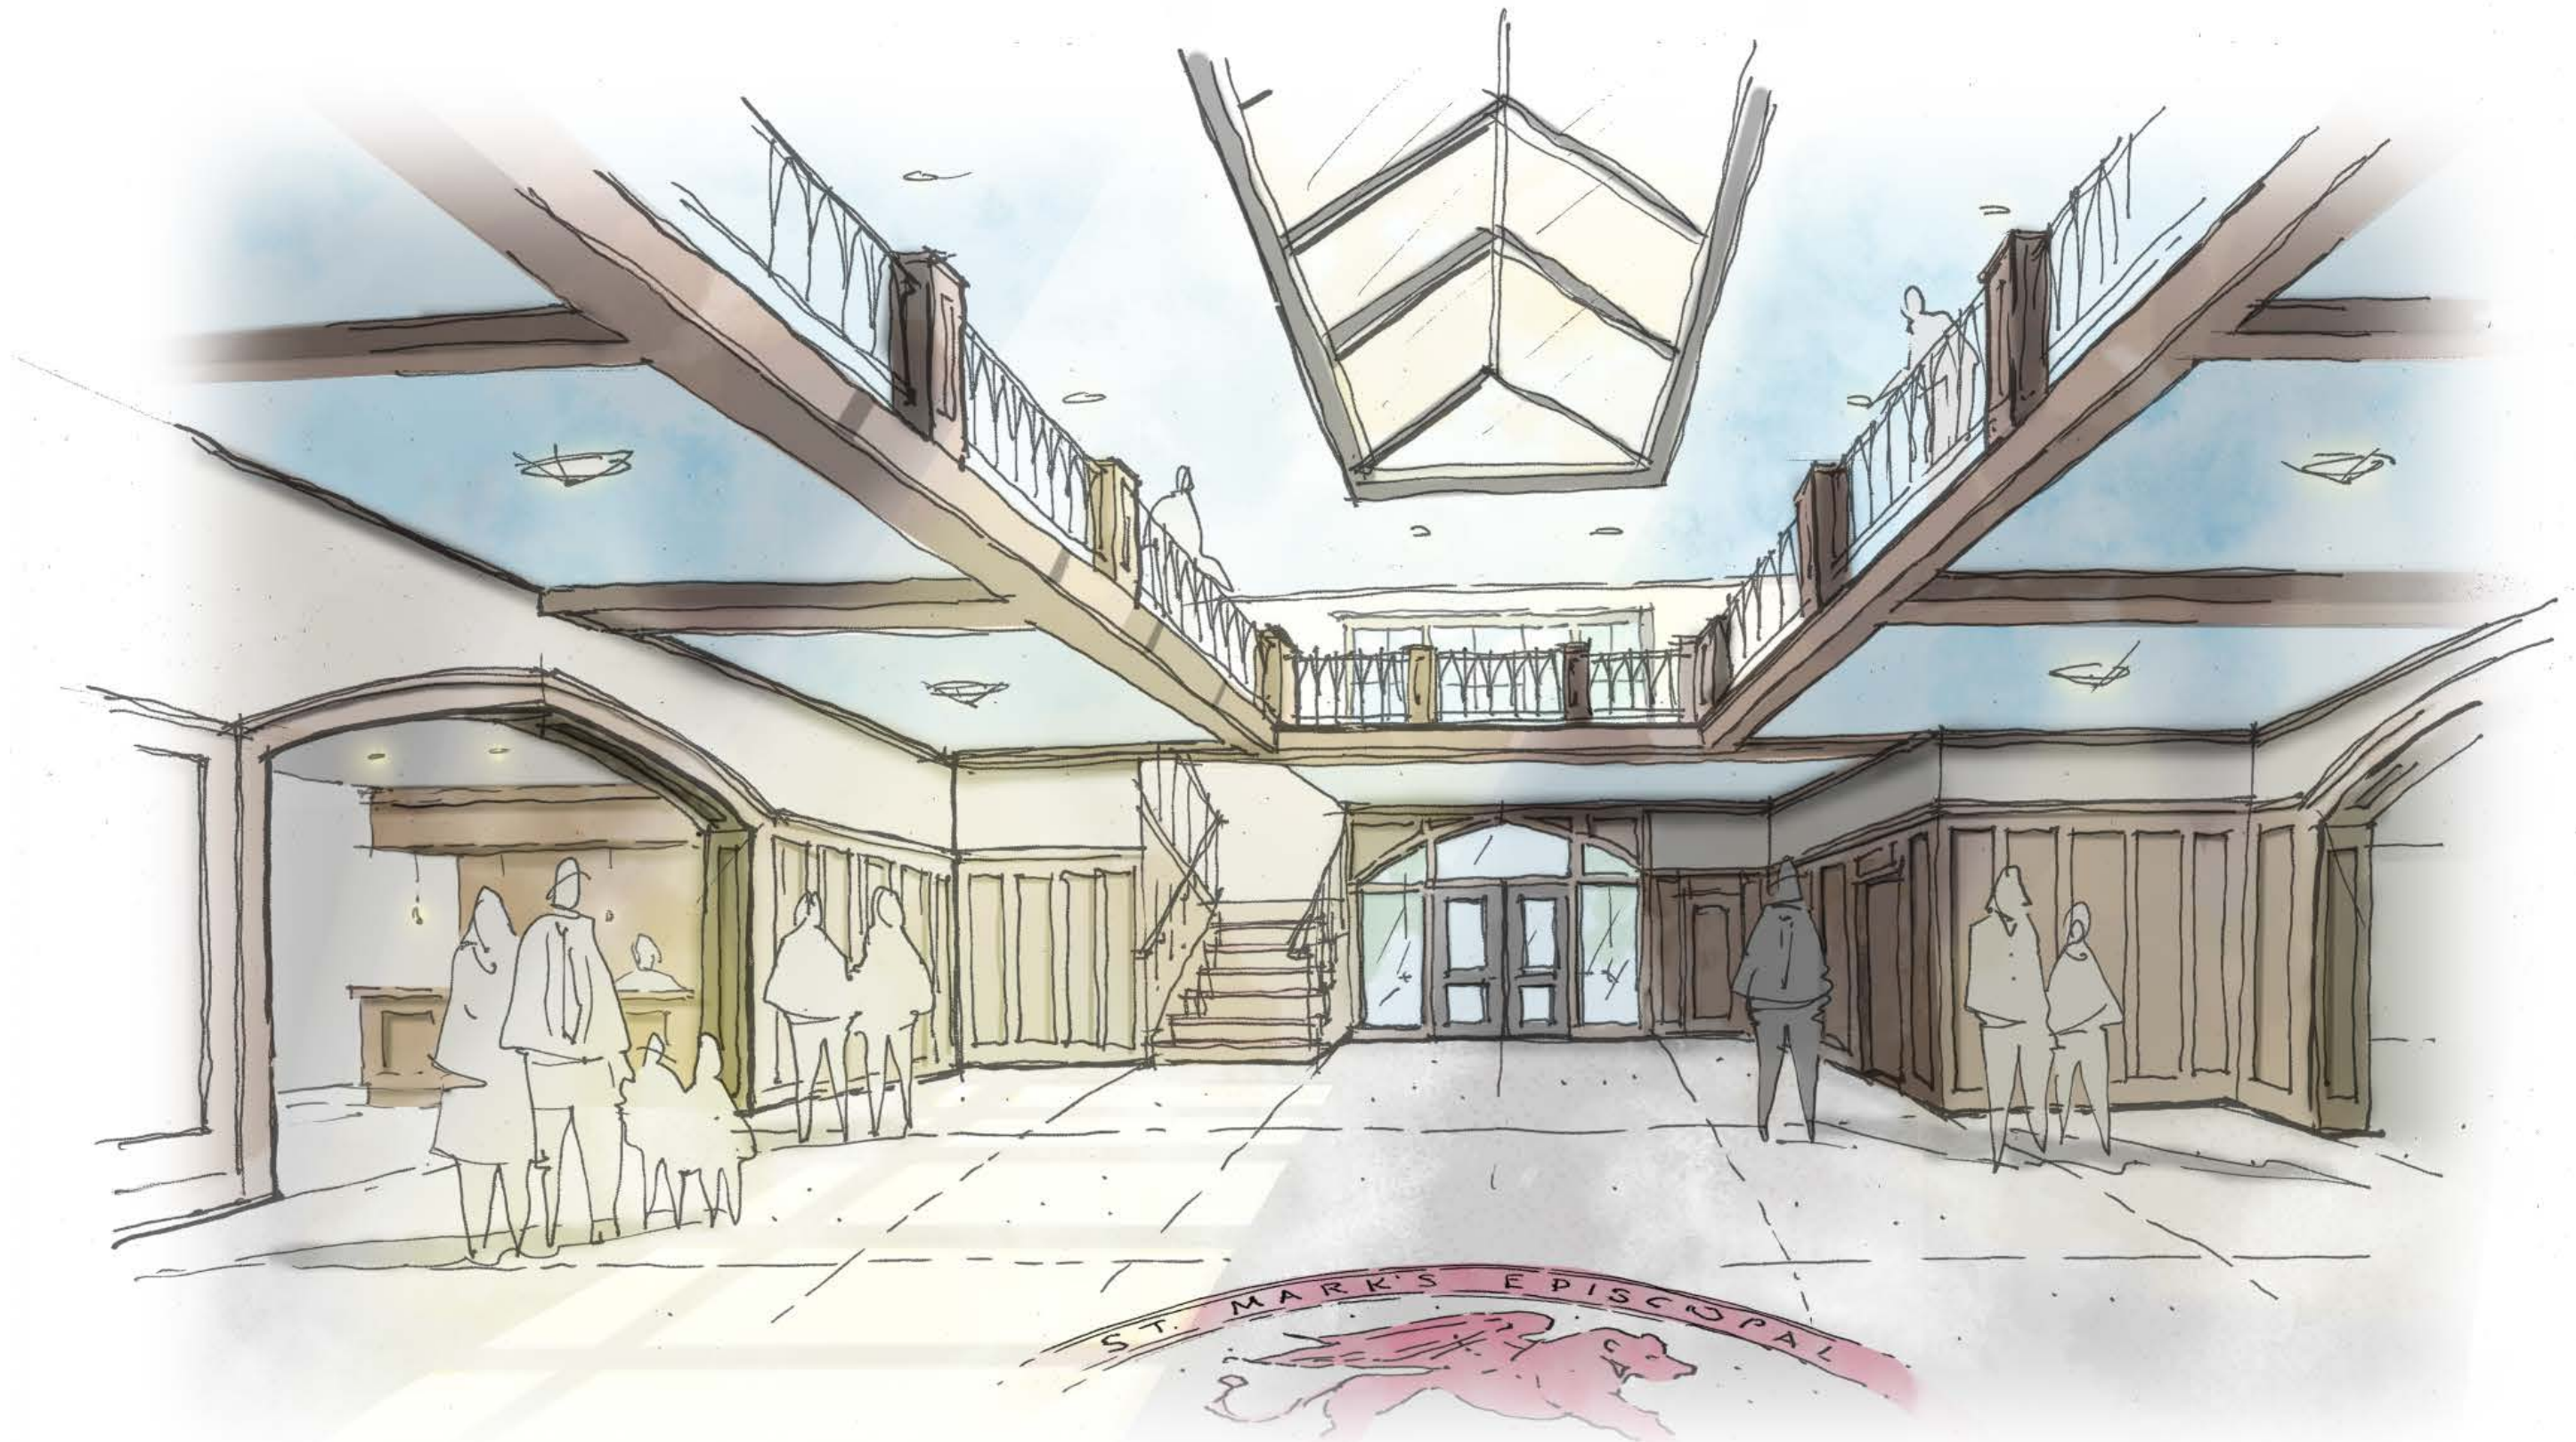

VIEW OF LOBBY



VIEW OF CENTRAL MEETING ROOMS



VIEW OF CHRISTIAN WORSHIP SPACE