



© 2009, DAVID R. MANGO DESIGN GROUP, INC.
ALL RIGHTS RESERVED

#03-3393

 © David R. Mango Design Group, Inc.
www.davidmangodesign.com


David R. Mango Design Group, Inc. is the sole owner of this COPYRIGHTED design and reserves the right to make modifications to design without notice. Any reproduction of this design in whole or in part without the written consent of DRM Design Group, is prohibited. This design is protected under Federal Copyright Laws.

118'-8"



© David R. Mango Design Group, Inc.
www.davidmangodesign.com

David R. Mango Design Group, Inc. is the sole owner of this COPYRIGHTED design and reserves the right to make modifications to design without notice. Any reproduction of this design in whole or in part without the written consent of DRM Design Group, is prohibited. This design is protected under Federal Copyright Laws.

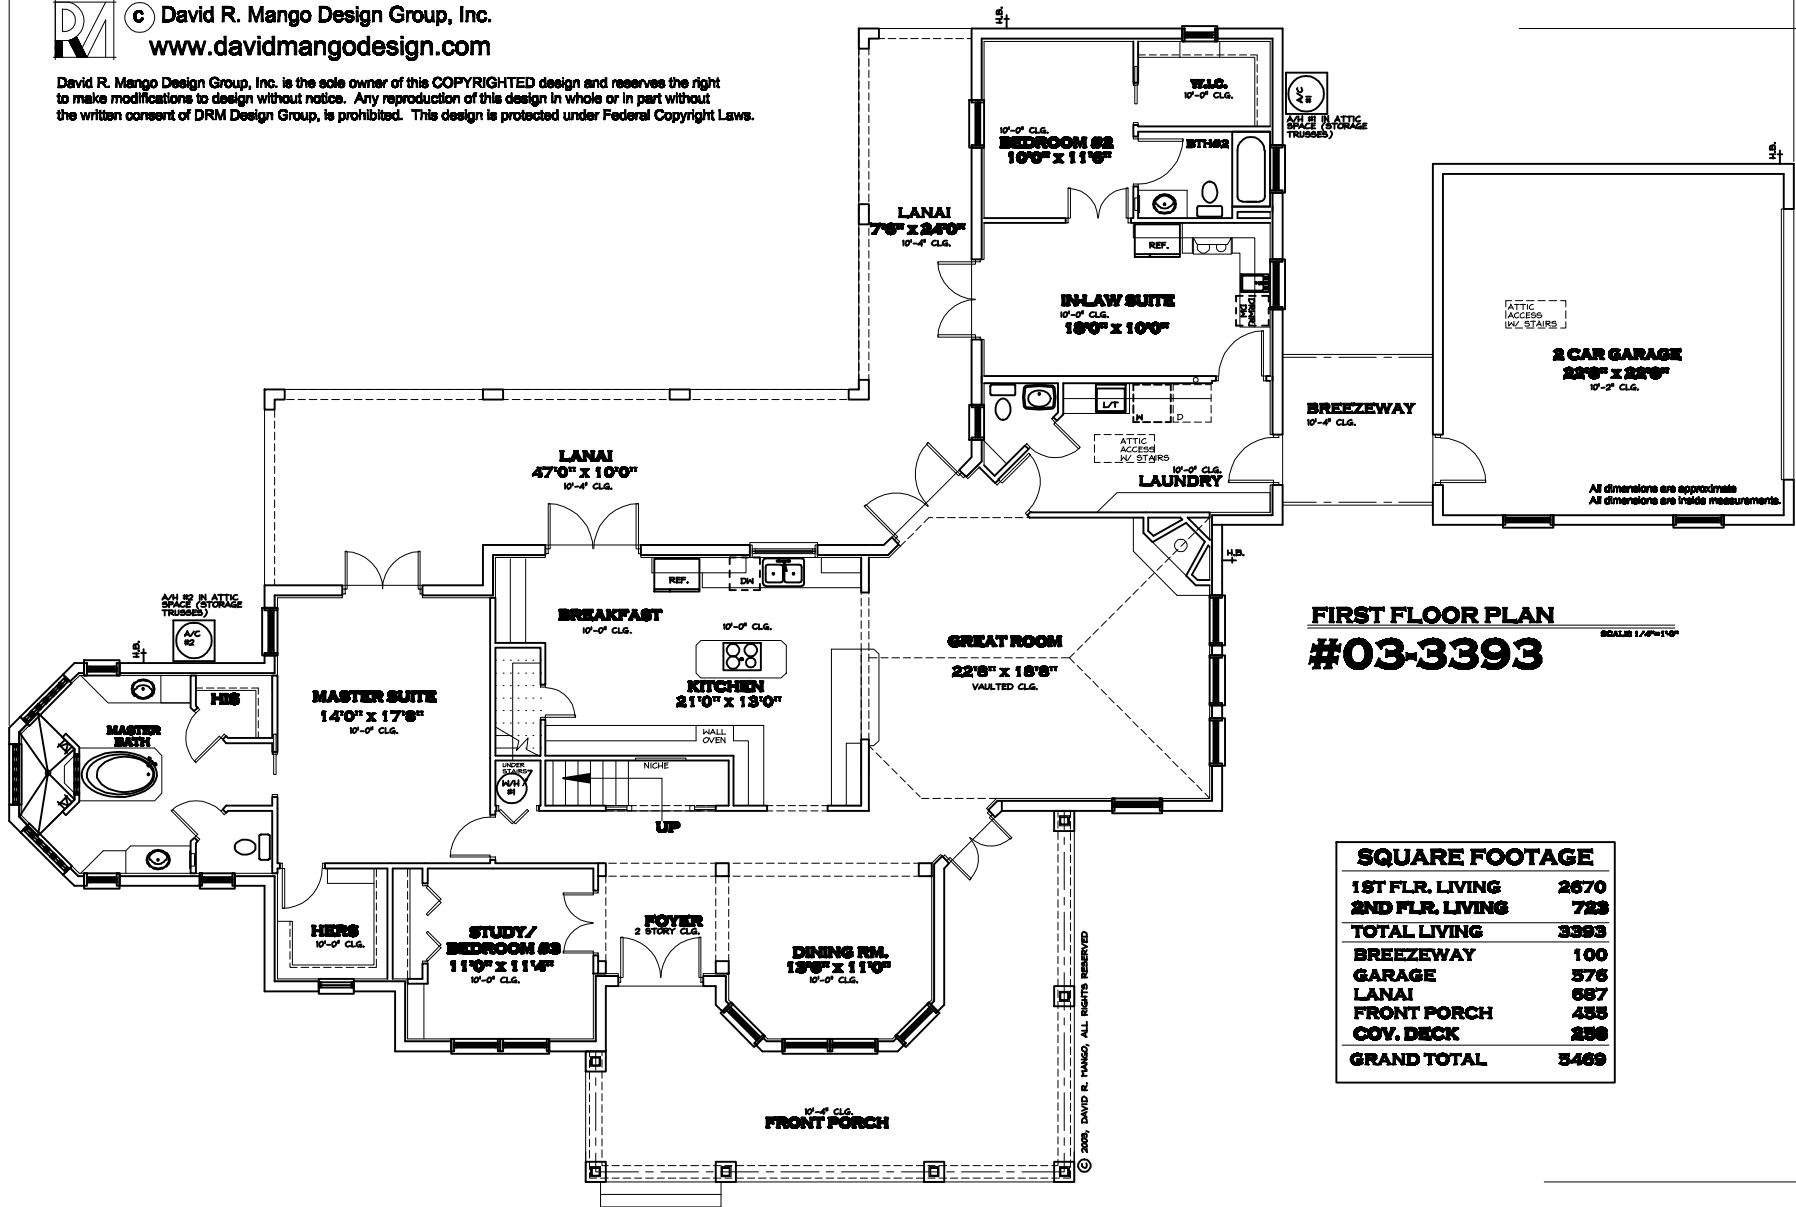

FIRST FLOOR PLAN #03-3393

SCALE 1/8"=1'-0"

| SQUARE FOOTAGE | |
|---------------------|-------------|
| 1ST FLR. LIVING | 2670 |
| 2ND FLR. LIVING | 723 |
| TOTAL LIVING | 3393 |
| BREEZEWAY | 100 |
| GARAGE | 576 |
| LANAI | 687 |
| FRONT PORCH | 433 |
| COV. DECK | 288 |
| GRAND TOTAL | 5469 |

© 2009, DAVID R. MANGO, ALL RIGHTS RESERVED

16'-8"



© David R. Mango Design Group, Inc.
www.davidmangodesign.com

David R. Mango Design Group, Inc. is the sole owner of this COPYRIGHTED design and reserves the right to make modifications to design without notice. Any reproduction of this design in whole or in part without the written consent of DRM Design Group, is prohibited. This design is protected under Federal Copyright Laws.

SECOND FLOOR PLAN

SCALE: 1/8" = 1'-0"

#03-3393

