




FRONT ELEVATION

SCALE: 1/4" = 1'-0"


©DAVID MANGO-2003

#03-3159

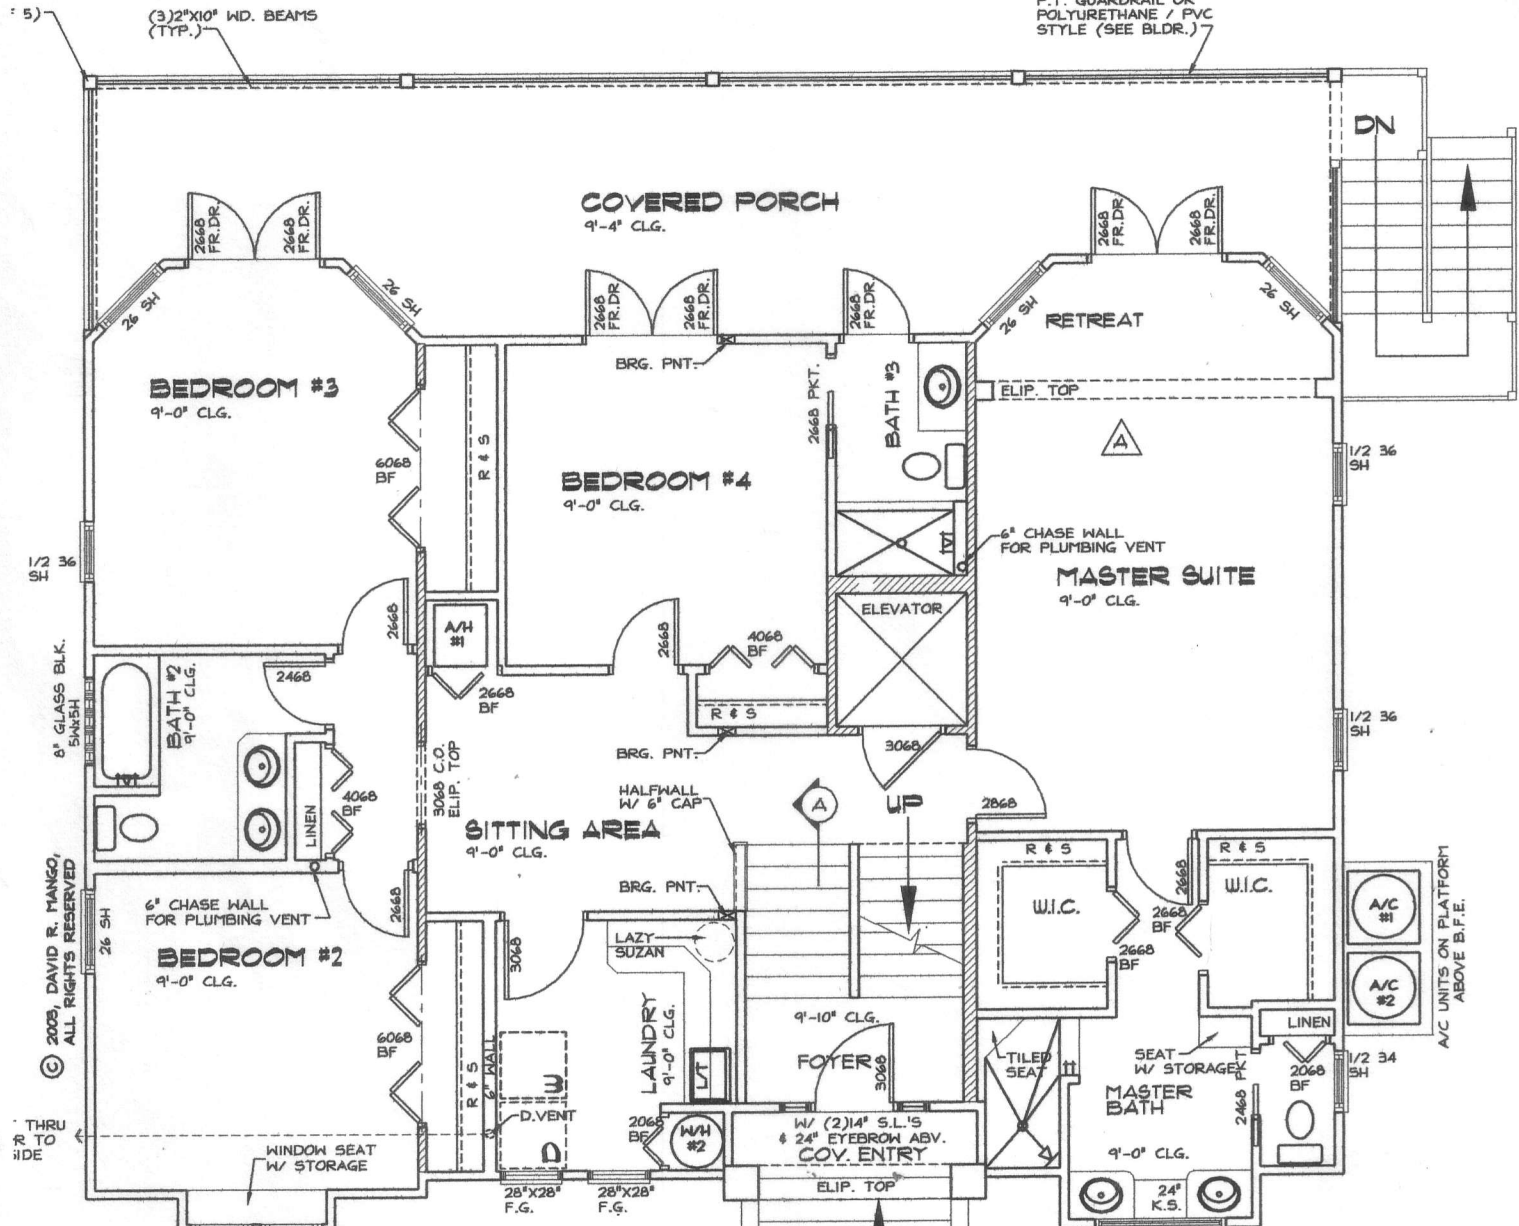

SQUARE FOOTAGE	
LOWER LEVEL	1523
1st FLR. LIVING	1590
2nd FLR. LIVING	1569
TOTAL LIVING	3159
LOWER LANAI	480
1st FLR. PORCH	497
2nd FLR. PORCH	416
ENTRY & STAIRS	81
GRAND TOTAL	6156

#03-3159
2nd FLOOR

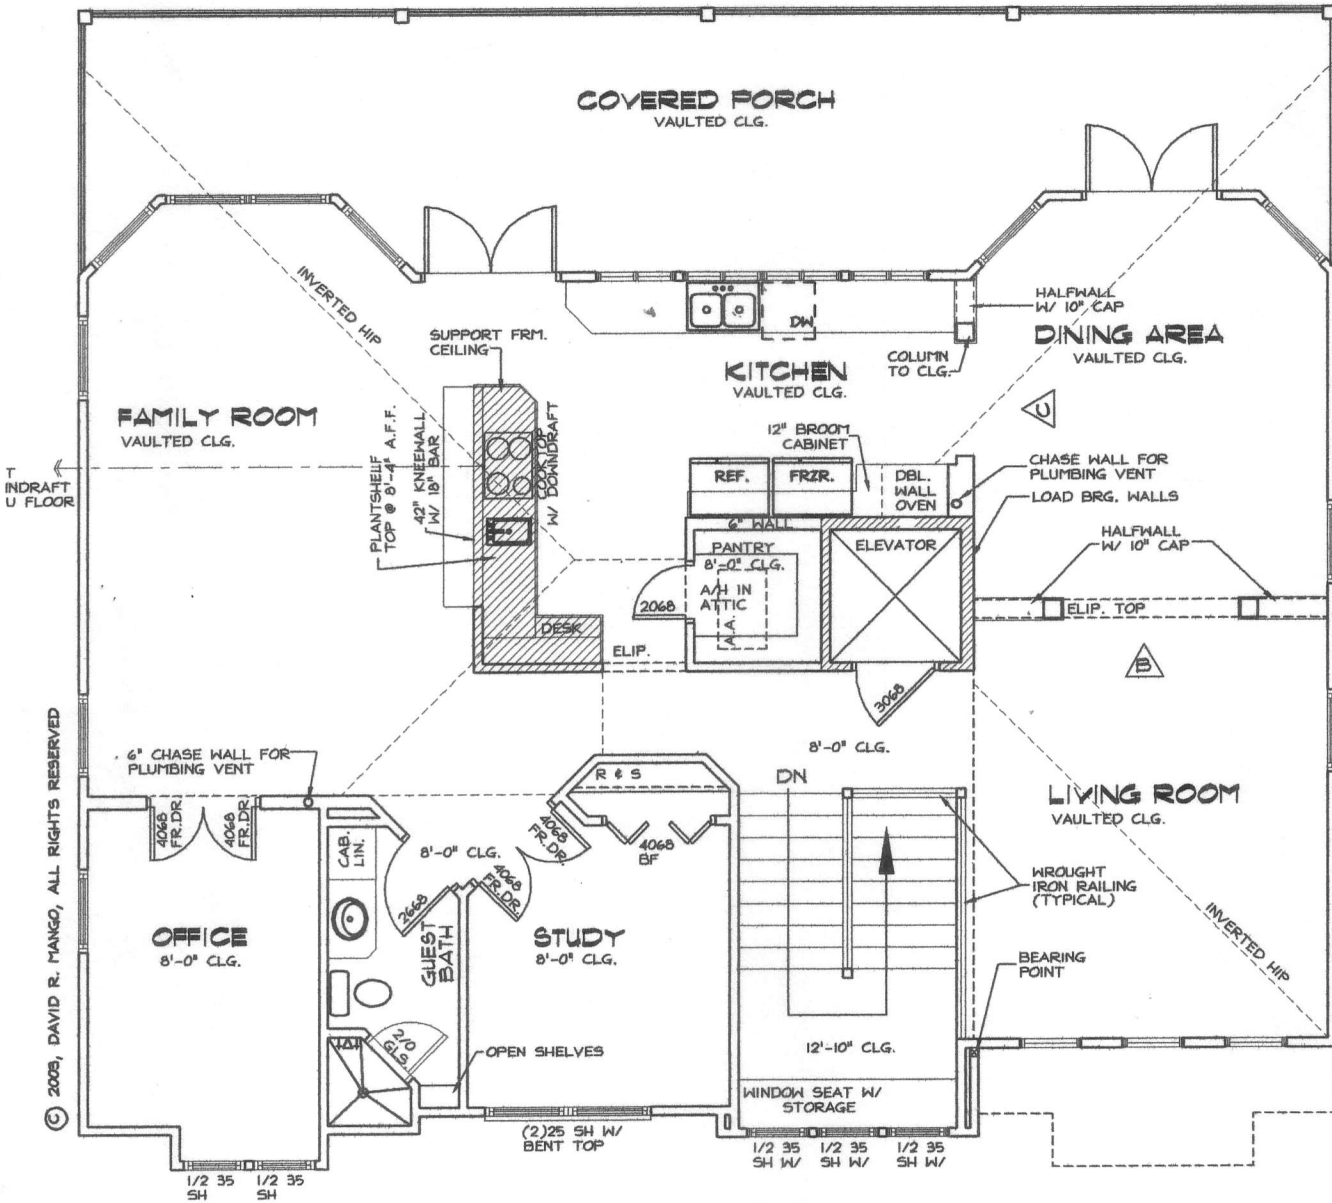

© 2008, DAVID R. MANGO, ALL RIGHTS RESERVED

#03-3159

3rd FLOOR